


LAST SAVE: 2015/09/17 - 11:27am
 PATH: M:\029179\MENG\47ELE\DD - General DWG\1-0169L-E0015-001-00.dwg
 A1 SIZE - 594mm x 841mm

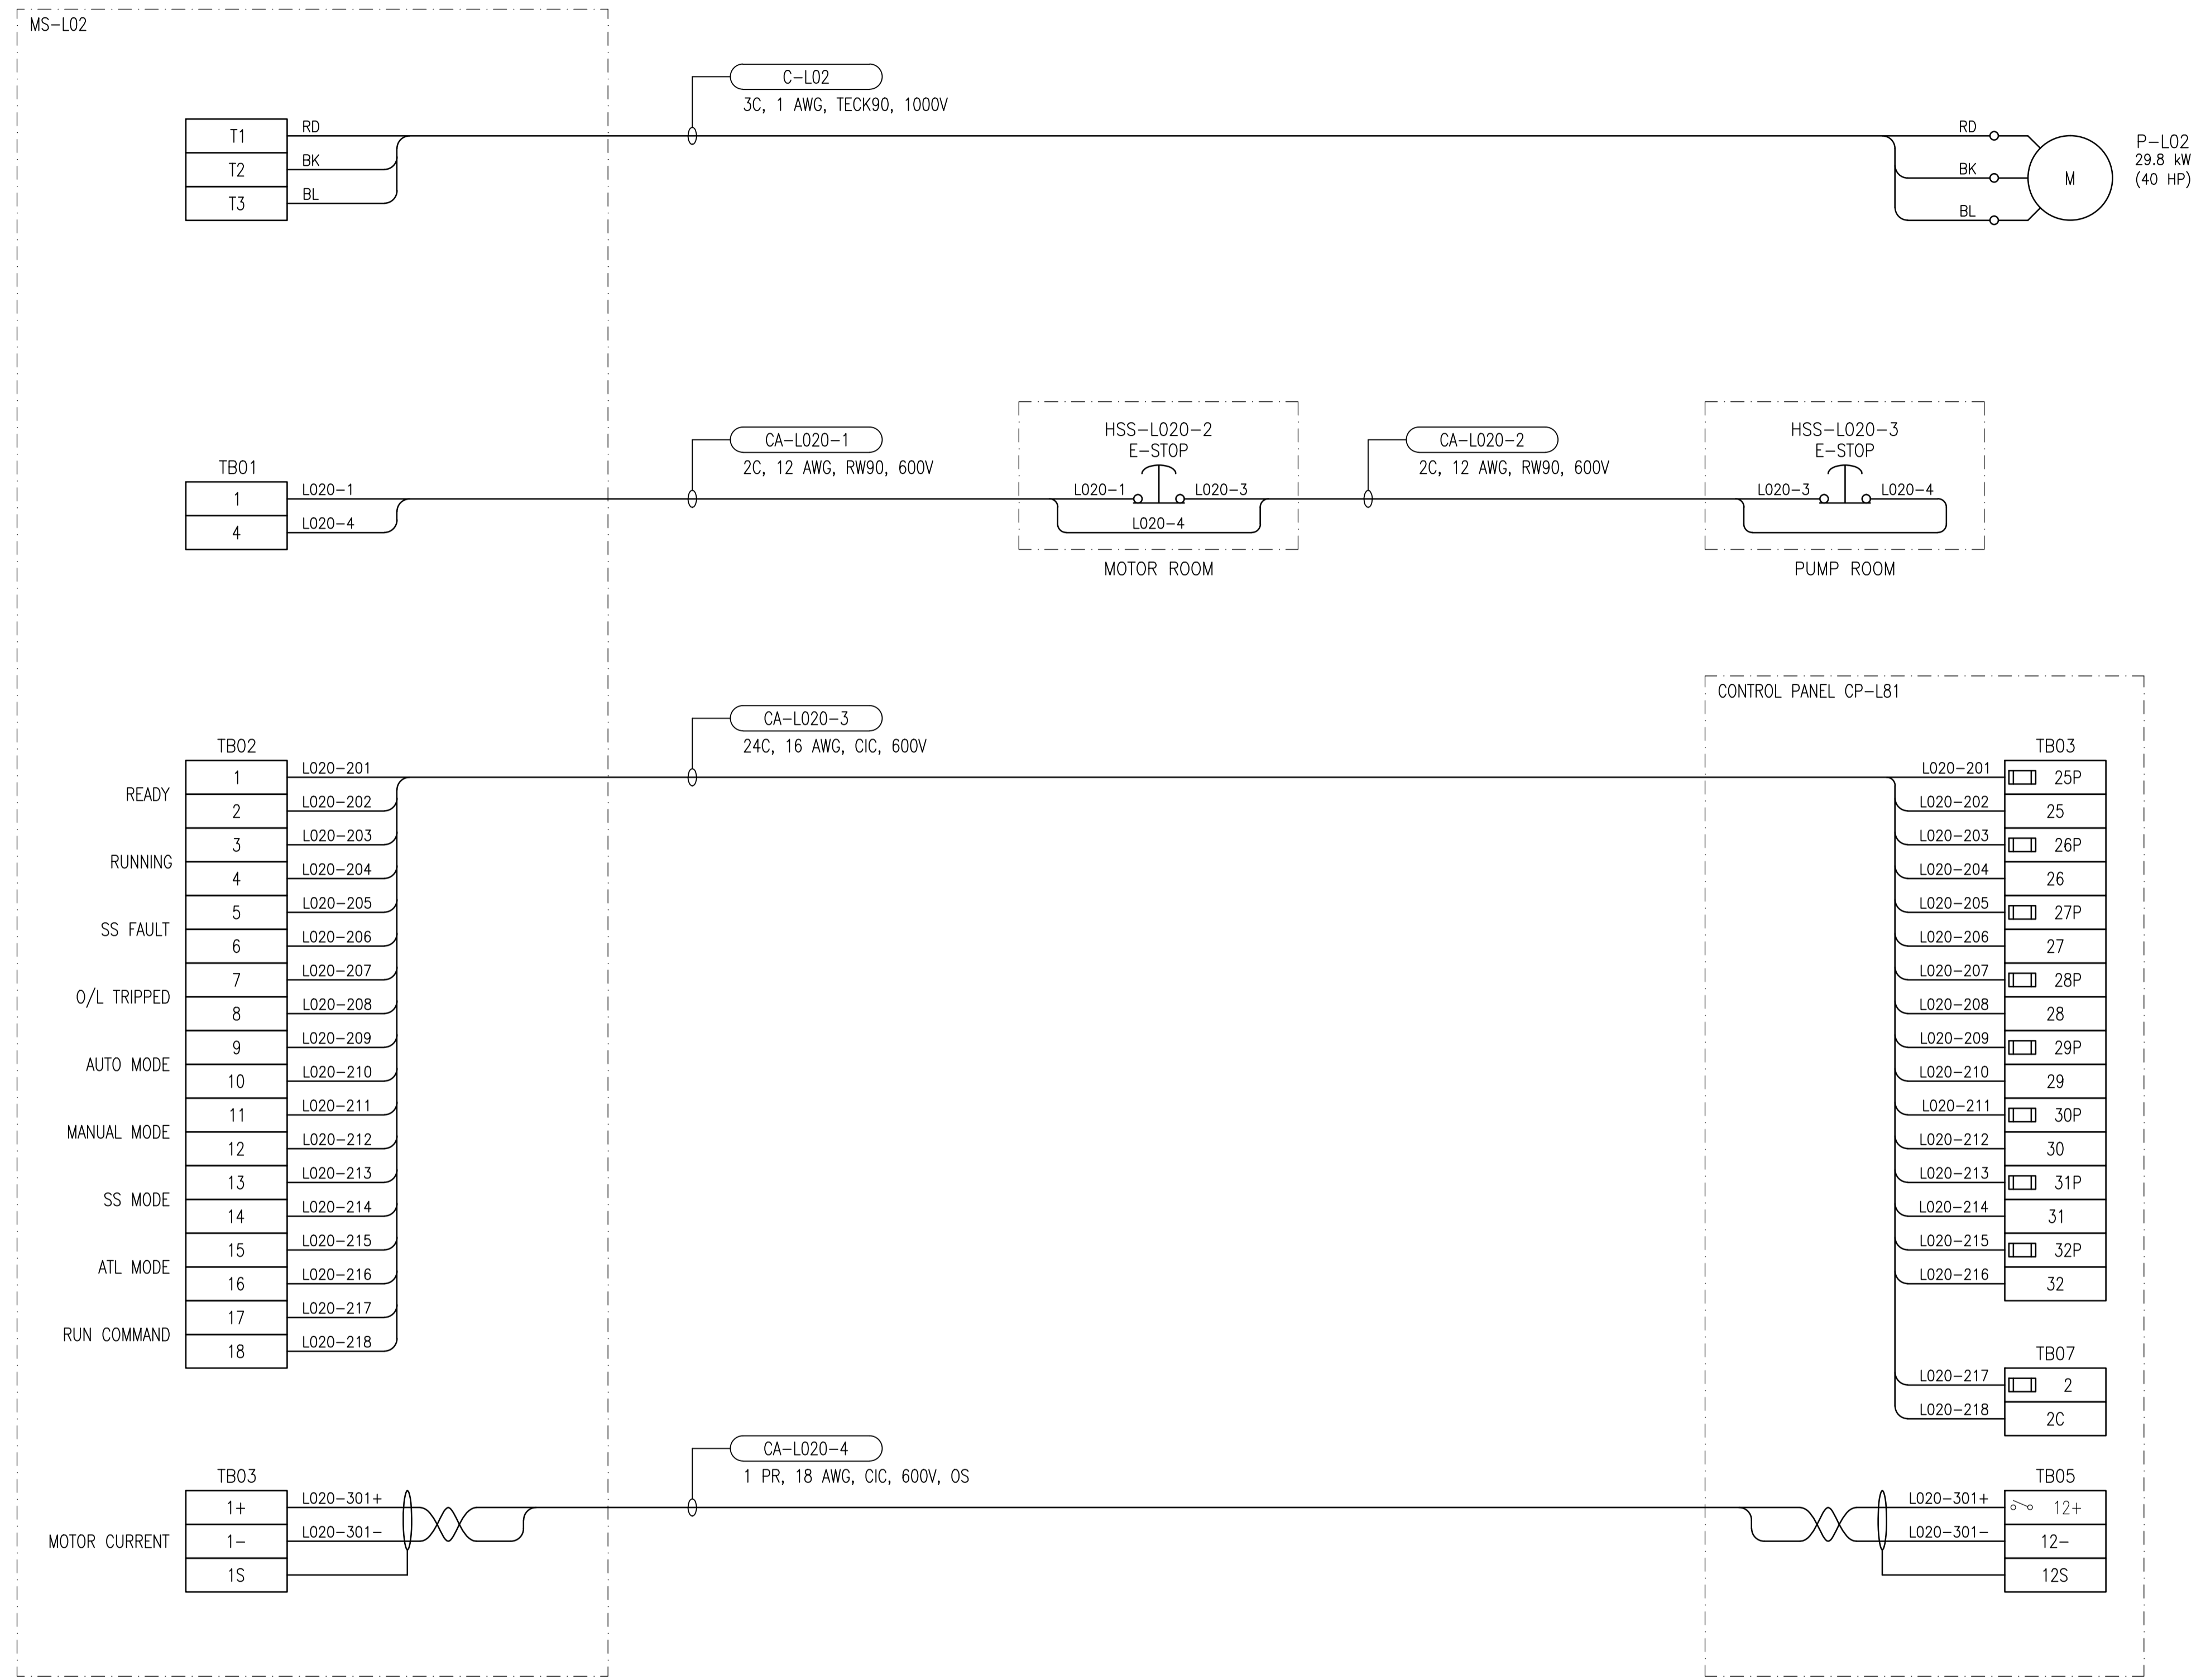

1-0169L-E0014	MS-L02 MOTOR STARTER SCHEMATIC
DRAWING NUMBER	REFERENCE DRAWINGS



NO.	REVISIONS	DATE	DESIGN	CHECK
00	ISSUED FOR TENDER	2015/09/17	BJC	-
PA	ISSUED FOR REVIEW	2015/08/14	BJC	-

DESIGNED BY:	B. CLEVEN
DRAWN BY:	C. BURZYNSKI
SCALE:	NTS
DATE:	2015/06/17
CONSULTANT NO.:	

ENGINEER'S SEAL
PRELIMINARY
 NOT TO BE
 USED FOR
 CONSTRUCTION

THE CITY OF WINNIPEG
 WATER AND WASTE DEPARTMENT

OLIVE WASTEWATER PUMPING STATION
 2015 UPGRADES
 CONNECTION DIAGRAM
 MS-L02
 WASTEWATER LIFT PUMP

CITY DRAWING NUMBER	SHEET	REV.	SIZE
1-0169L-E0015	001	00	A1