
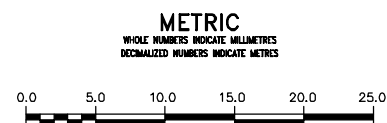


NOTES :

1. CONTRACTOR TO LAYOUT AND MARK EXISTING OUTFALL PIPES.
2. CONSTRUCTION ACCESS AS DETERMINED BY THE CONTRACT ADMINISTRATOR.
3. RESTORATION OF GRASSED AREAS TO BE WITH SOD USING IMPORTED TOPSOIL IN ACCORDANCE WITH CW 3510
4. RESTRICT CONSTRUCTION ACTIVITIES TO CITY PROPERTIES.
5. RESTORE ASPHALT PATHWAYS TO MATCH EXISTING, IN ACCORDANCE WITH CW 3410
6. GROUND ELEVATIONS SHOWN ON DRAWING ARE EXISTING.
7. MATURE TREES IN REVETMENT AREA ARE TO BE LEFT IN PLACE OR REMOVED AS DIRECTED BY THE CONTRACT ADMINISTRATOR. NO EXCAVATION WITHIN 1M OF TREE BASE. ALL OTHER VEGETATIVE MATERIAL IN REVETMENT TO BE REMOVED.

LEGEND

- REMOVE AND HAUL OFF-SITE EXCAVATED REVETMENT COURSE MATERIAL

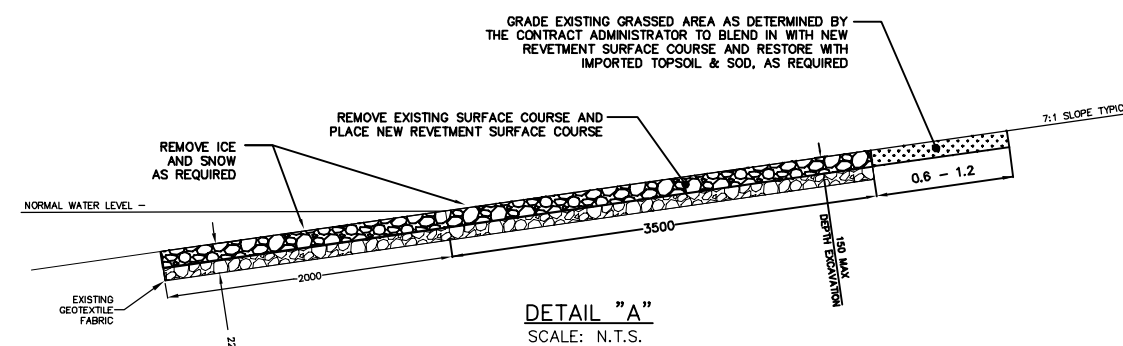

WARNING

IF POWER EQUIPMENT OR EXPLOSIVES ARE TO BE USED FOR EXCAVATION ON THIS PROJECT THE CONTRACTOR MUST:

- 1) NOTIFY THE GAS COMPANY OF THE PROPOSED LOCATION OF EXCAVATION.
- 2) TAKE PRECAUTION TO AVOID DAMAGE TO GAS COMPANY INSTALLATIONS.

SEE PROVINCIAL REGULATION 210/72 FOR DETAILS

LOCATION APPROVED UNDERGROUND STRUCTURES

SUPV. U/G STRUCTURES COMMITTEE DATE

NOTE:
LOCATION OF UNDERGROUND STRUCTURES AS SHOWN ARE BASED ON THE BEST INFORMATION AVAILABLE BUT NO GUARANTEE IS GIVEN THAT ALL EXISTING UTILITIES ARE SHOWN OR THAT THE GIVEN LOCATIONS ARE EXACT. CONFIRMATION OF EXISTENCE AND EXACT LOCATION OF ALL SERVICES MUST BE OBTAINED FROM THE INDIVIDUAL UTILITIES BEFORE PROCEEDING WITH CONSTRUCTION.

B.M. ELEV.	NO.	REVISIONS	DATE	BY

DESIGNED BY	NC	CHECKED BY	NC
DRAWN BY	RS	APPROVED BY	NC
SCALE:	HORIZONTAL NTS	RELEASED FOR CONSTRUCTION	DATE
	VERTICAL NTS		
DATE	2015 10 08		
PLOT DATE:	2015 10 08		

ENGINEER'S SEAL

ORIGINAL SIGNED BY N.M. CONTI 15/10/08

CONSULTANT DRAWING NUMBER

THE CITY OF WINNIPEG
WATER AND WASTE DEPARTMENT
ENGINEERING DIVISION

2015 STORMWATER RETENTION BASIN
REVIEMENT REPLACEMENT
LAKE 3-14

SHEET 1 OF 2
CITY DRAWING NUMBER
LD-7501