



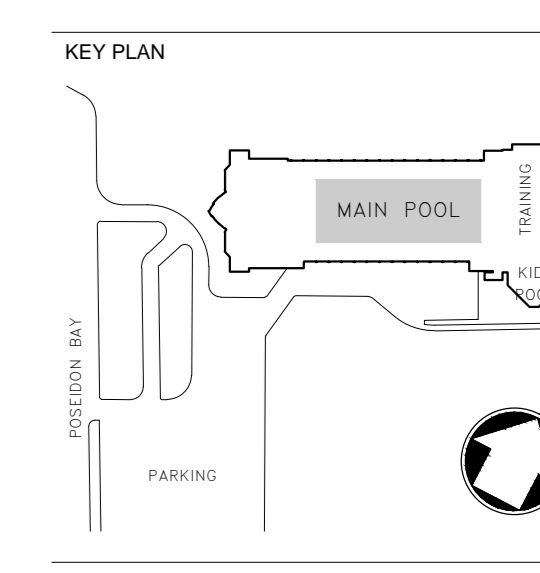

THIS DRAWING IS NOT TO BE SCALED.
REFER TO APPROPRIATE SAFETY, STRUCTURAL, MECHANICAL, ELECTRICAL, PLUMBING AND ETC. CONTRACT DOCUMENTATION FOR ALL DIMENSIONS AND REQUIREMENTS.
CONSTRUCTION MUST CONFORM TO ALL APPLICABLE CODES AND REQUIREMENTS OF ALL APPLICABLE JURISDICTIONS.
THE CONTRACTOR SHALL VERIFY AND ACCEPT RESPONSIBILITY FOR ALL DIMENSIONS AND CONSTRUCTION OF ANY CONNECTIONS OR CHANGES FROM THE PROVIDED WORK.
THIS DRAWING, AS AN INSTRUMENT OF SERVICE, IS PROVIDED BY AND IS THE PROPERTY OF THE CITY OF WINNIPEG.
THE CONTRACTOR SHALL VERIFY AND ACCEPT RESPONSIBILITY FOR ALL DIMENSIONS AND CONSTRUCTION OF ANY CONNECTIONS OR CHANGES FROM THE PROVIDED WORK.



SEAL

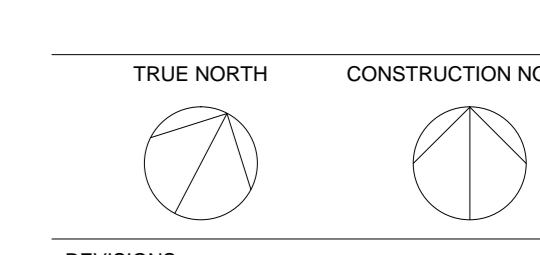


REVISIONS		
No.	DATE	DESCRIPTION

No.	DATE	DESCRIPTION
4	2015 DEC 8	ISSUED FOR BID OPPORTUNITY
3	2015 NOV 20	50% SUBMISSION - CLIENT REVIEW
2	2015 AUG 5	10% SUBMISSION - CLIENT REVIEW
1	2015 MAY 15	50% SUBMISSION - CLIENT REVIEW


PROJECT: PAN AM POOL - WINNIPEG
BULKHEAD REPLACEMENT
ISSUED:
DRAWN BY: DJ REVIEWED BY: TH
DATE: MAR 2015 SCALE: AS NOTED
PROJECT NO: PAN-W-011-14
SHEET TITLE:

COMP SWIMMING - LONG COURSE (50m)

SHEET NUMBER: AQ102

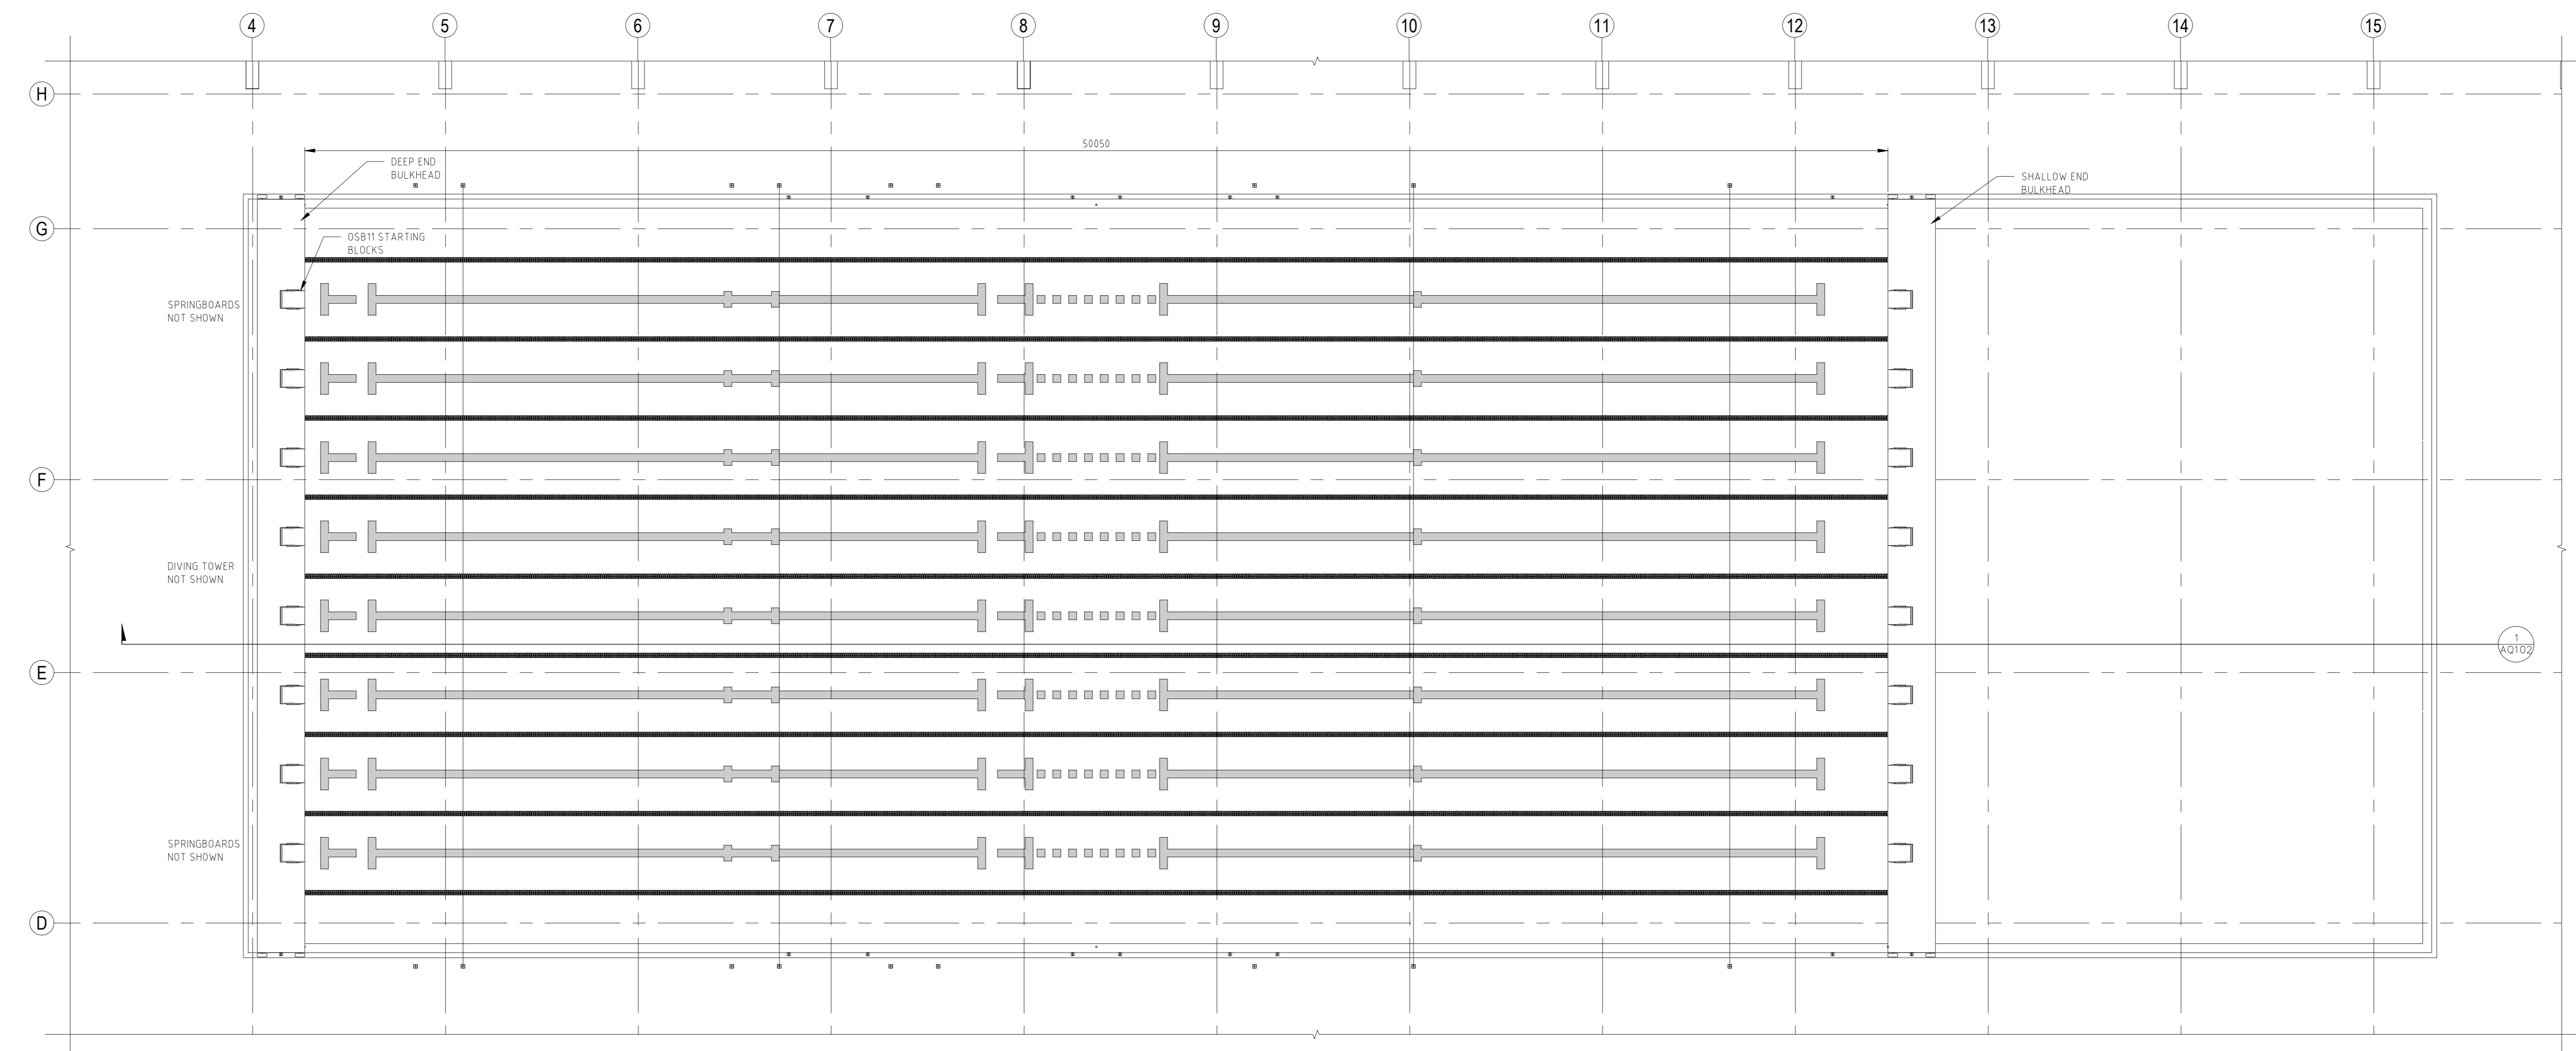

POOL PLAN - LONG COURSE LAYOUT 2
1100 AD.102

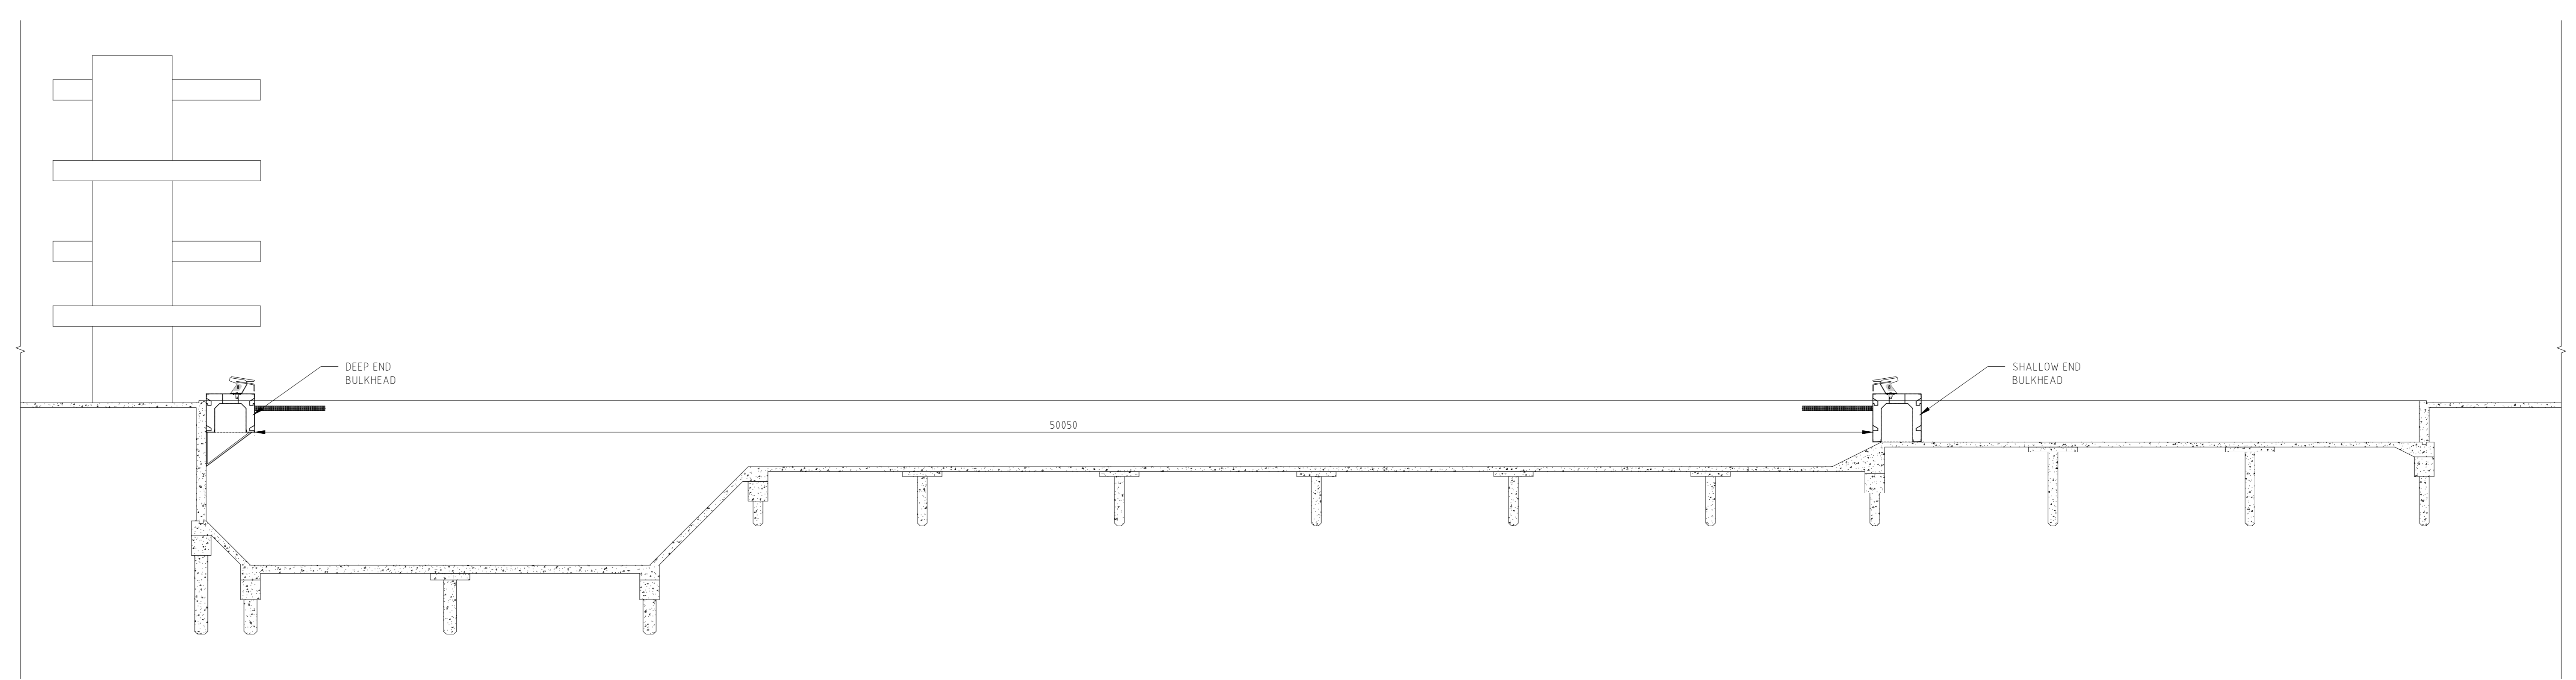

POOL ELEVATION - LONG COURSE LAYOUT 1
1100 AD.102