



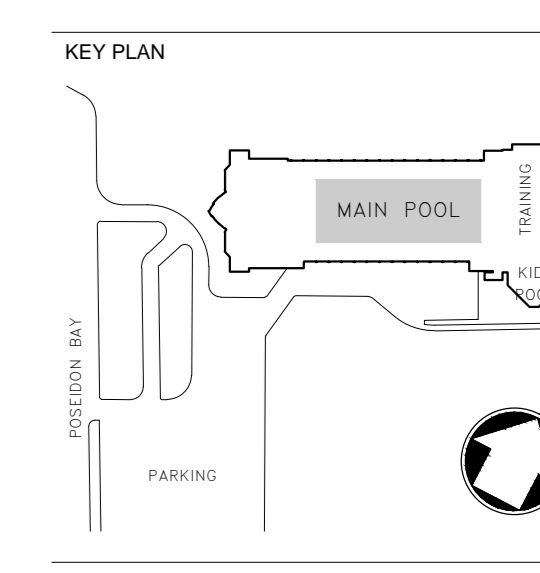

THIS DRAWING IS NOT TO BE SCALED.
REFER TO APPROPRIATE SAFETY, STRUCTURAL, MECHANICAL, ELECTRICAL, PLUMBING AND ELEVATION DRAWINGS FOR CONSTRUCTION REQUIREMENTS.
CONSTRUCTION MUST CONFORM TO ALL APPLICABLE CODES AND REQUIREMENTS OF AUTHORITIES HAVING JURISDICTION.
THE CONTRACTOR SHALL VERIFY AND ACCEPT RESPONSIBILITY FOR ALL DIMENSIONS AND CONDITIONS OF ANY WORKING FROM DRAWINGS NOT SPECIFICALLY MARKED FOR CONSTRUCTION. THE CONTRACTOR SHALL BE RESPONSIBLE FOR ANY CORRECTIONS OR CHANGES FROM THE PROVIDED WORK.
THIS DRAWING, AS AN INSTRUMENT OF SERVICE, IS PROVIDED BY AND IS THE PROPERTY OF THE CITY OF WINNIPEG.
THE CONTRACTOR SHALL VERIFY AND ACCEPT RESPONSIBILITY FOR ALL DIMENSIONS AND CONDITIONS OF SITE AND SHALL NOTIFY THE APPROPRIATE CONTRACT ADMINISTRATOR OF ANY VARIATIONS FROM THE PROVIDED INFORMATION.

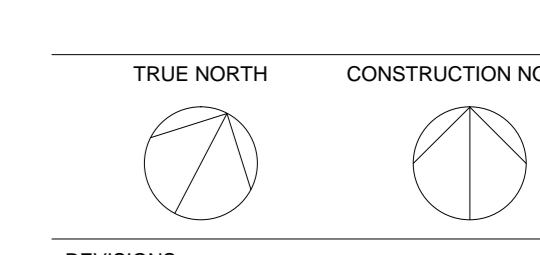

SEAL



REVISIONS

No.	DATE	DESCRIPTION


REVISIONS

No.	DATE	DESCRIPTION
4	2015 DEC 8	ISSUED FOR BID OPPORTUNITY
3	2015 NOV 20	30% SUBMISSION - CLIENT REVIEW
2	2015 AUG 5	10% SUBMISSION - CLIENT REVIEW
1	2015 MAY 15	30% SUBMISSION - CLIENT REVIEW


PROJECT: PAN AM POOL - WINNIPEG
BULKHEAD REPLACEMENT
ISSUED:
DRAWN BY: DJ REVIEWED BY: TH
DATE: MAR 2015 SCALE: AS NOTED
PROJECT NO: PAN-W-011-14
SHEET TITLE:

COMP SWIMMING -
SHORT COURSE (25m) -
SINGLE ENDED

SHEET NUMBER:
AQ103(A)
© RECTEC MANAGEMENT GROUP INC. 2015

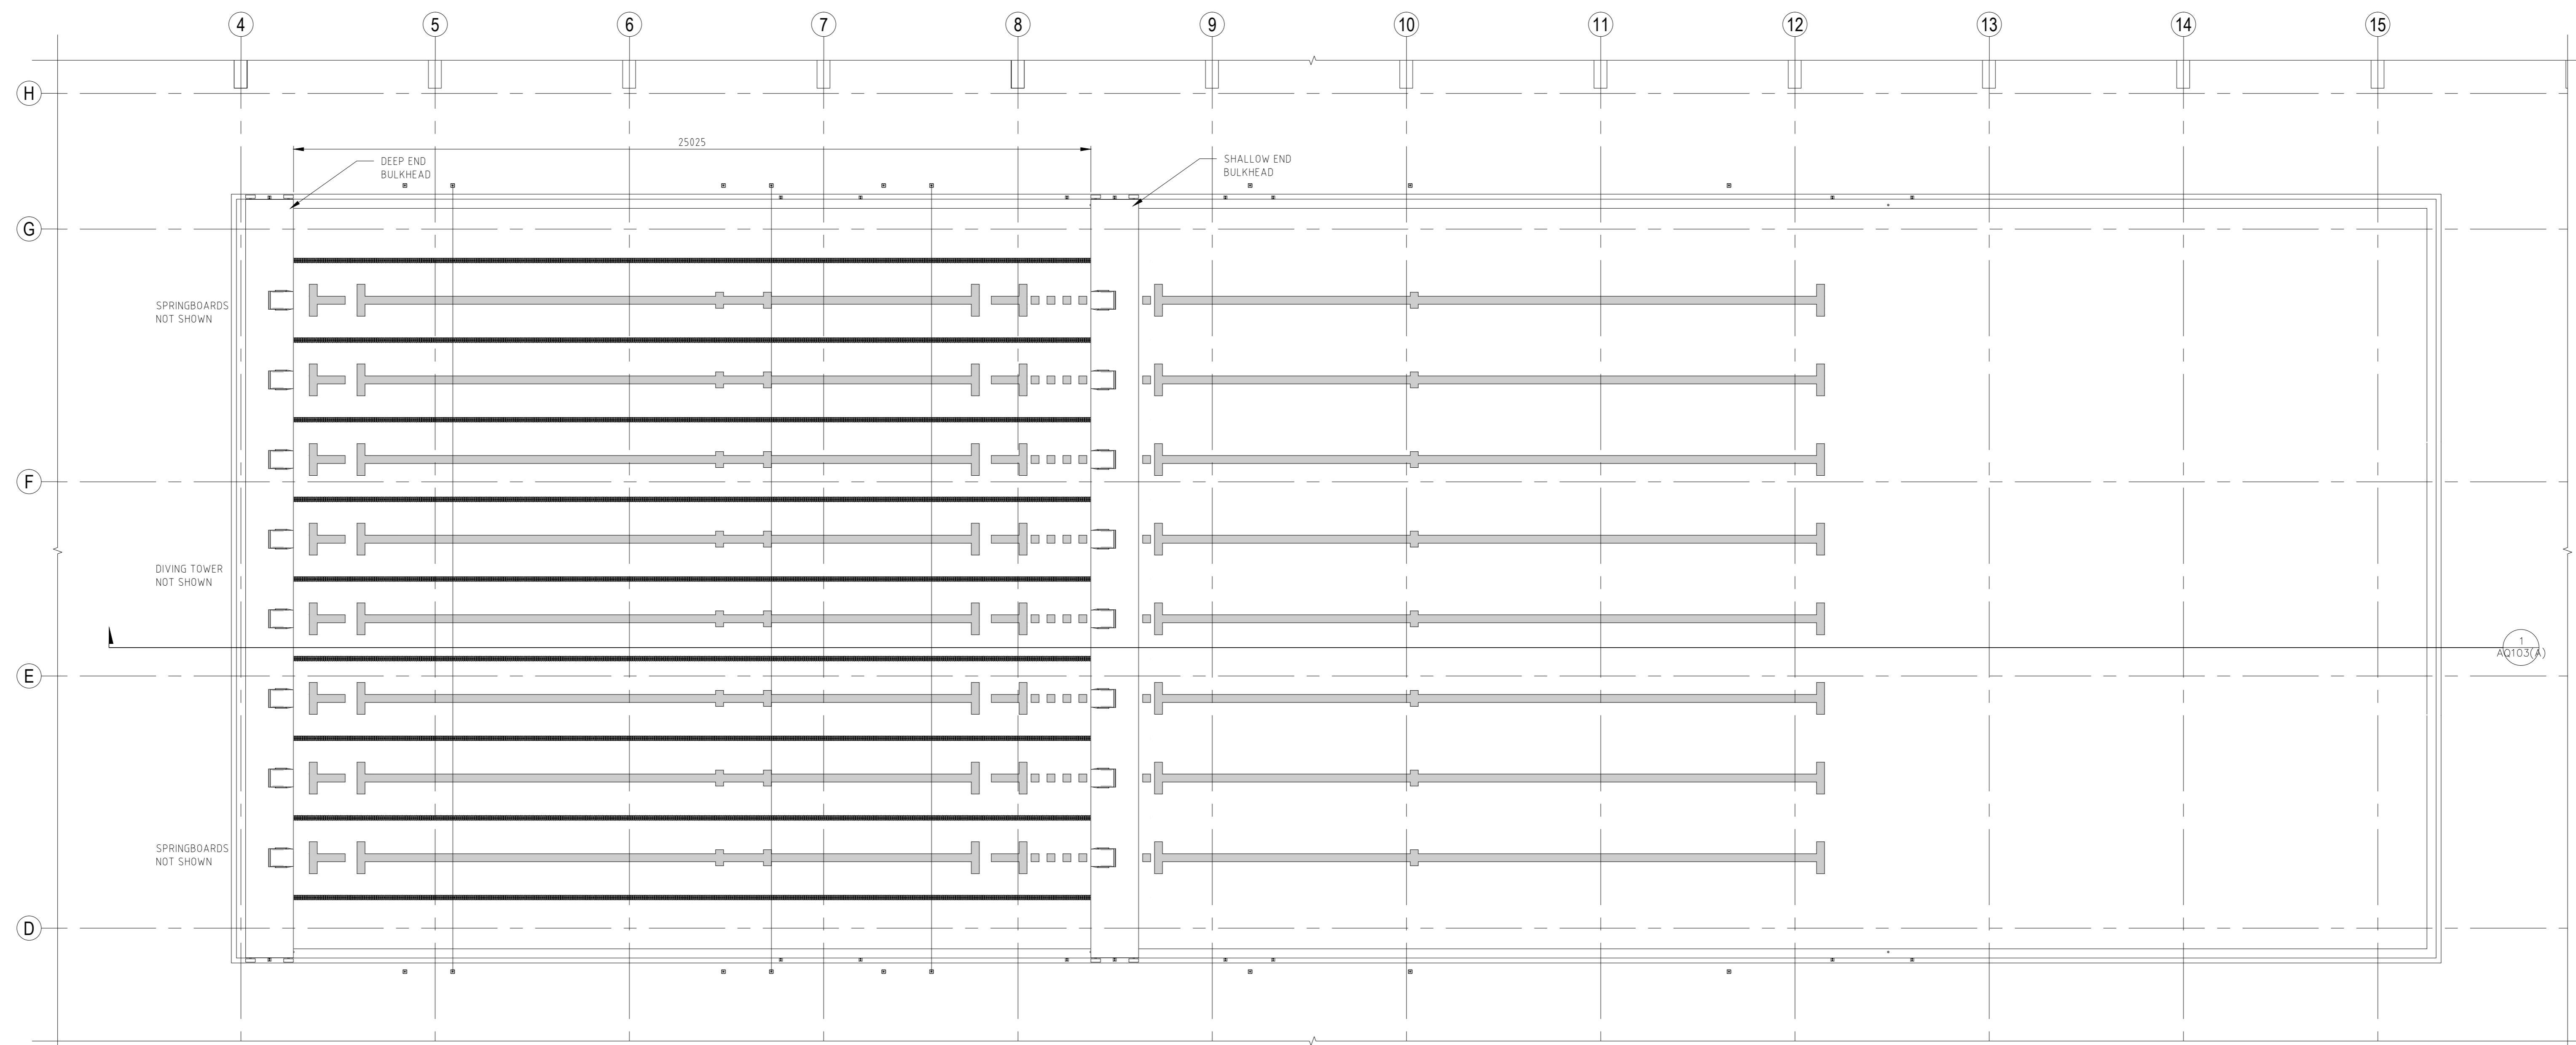

POOL PLAN - SHORT COURSE LAYOUT - SINGLE ENDED **2**
1:100 AQ103(A)

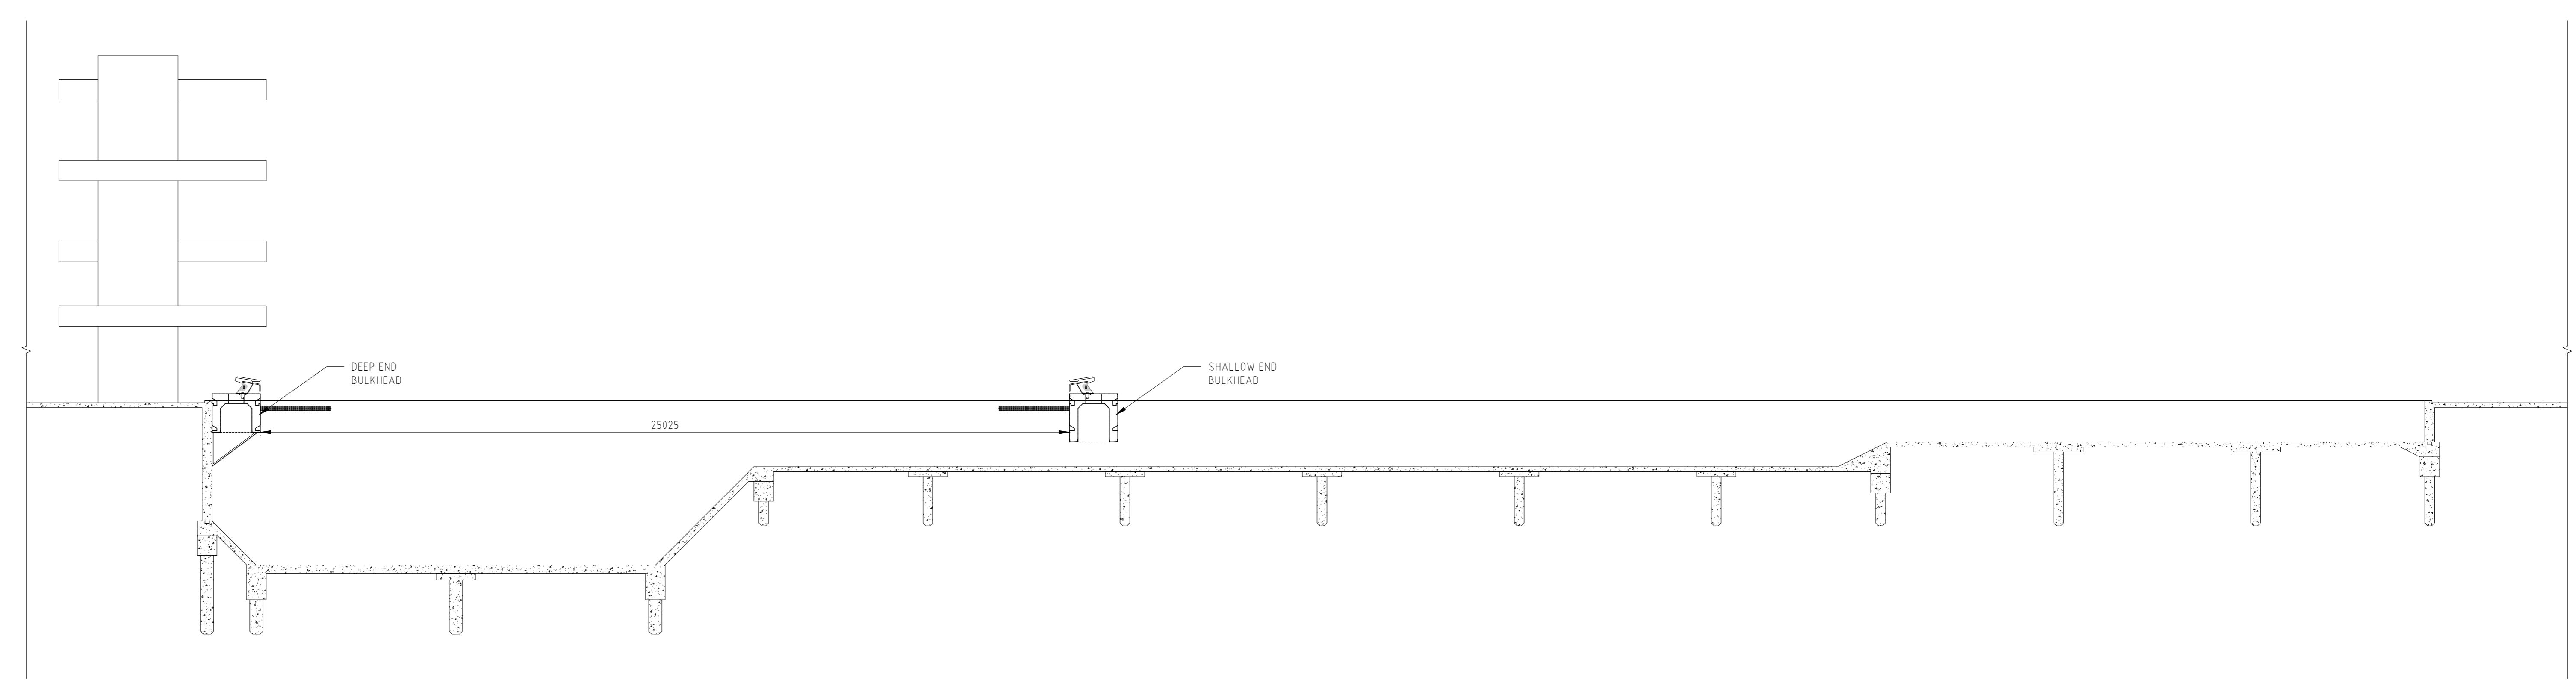

POOL ELEVATION - SHORT COURSE BULKHEAD LAYOUT - SINGLE ENDED **1**
1:100 AQ103(A)