


KEY PLAN

THIS DWG.

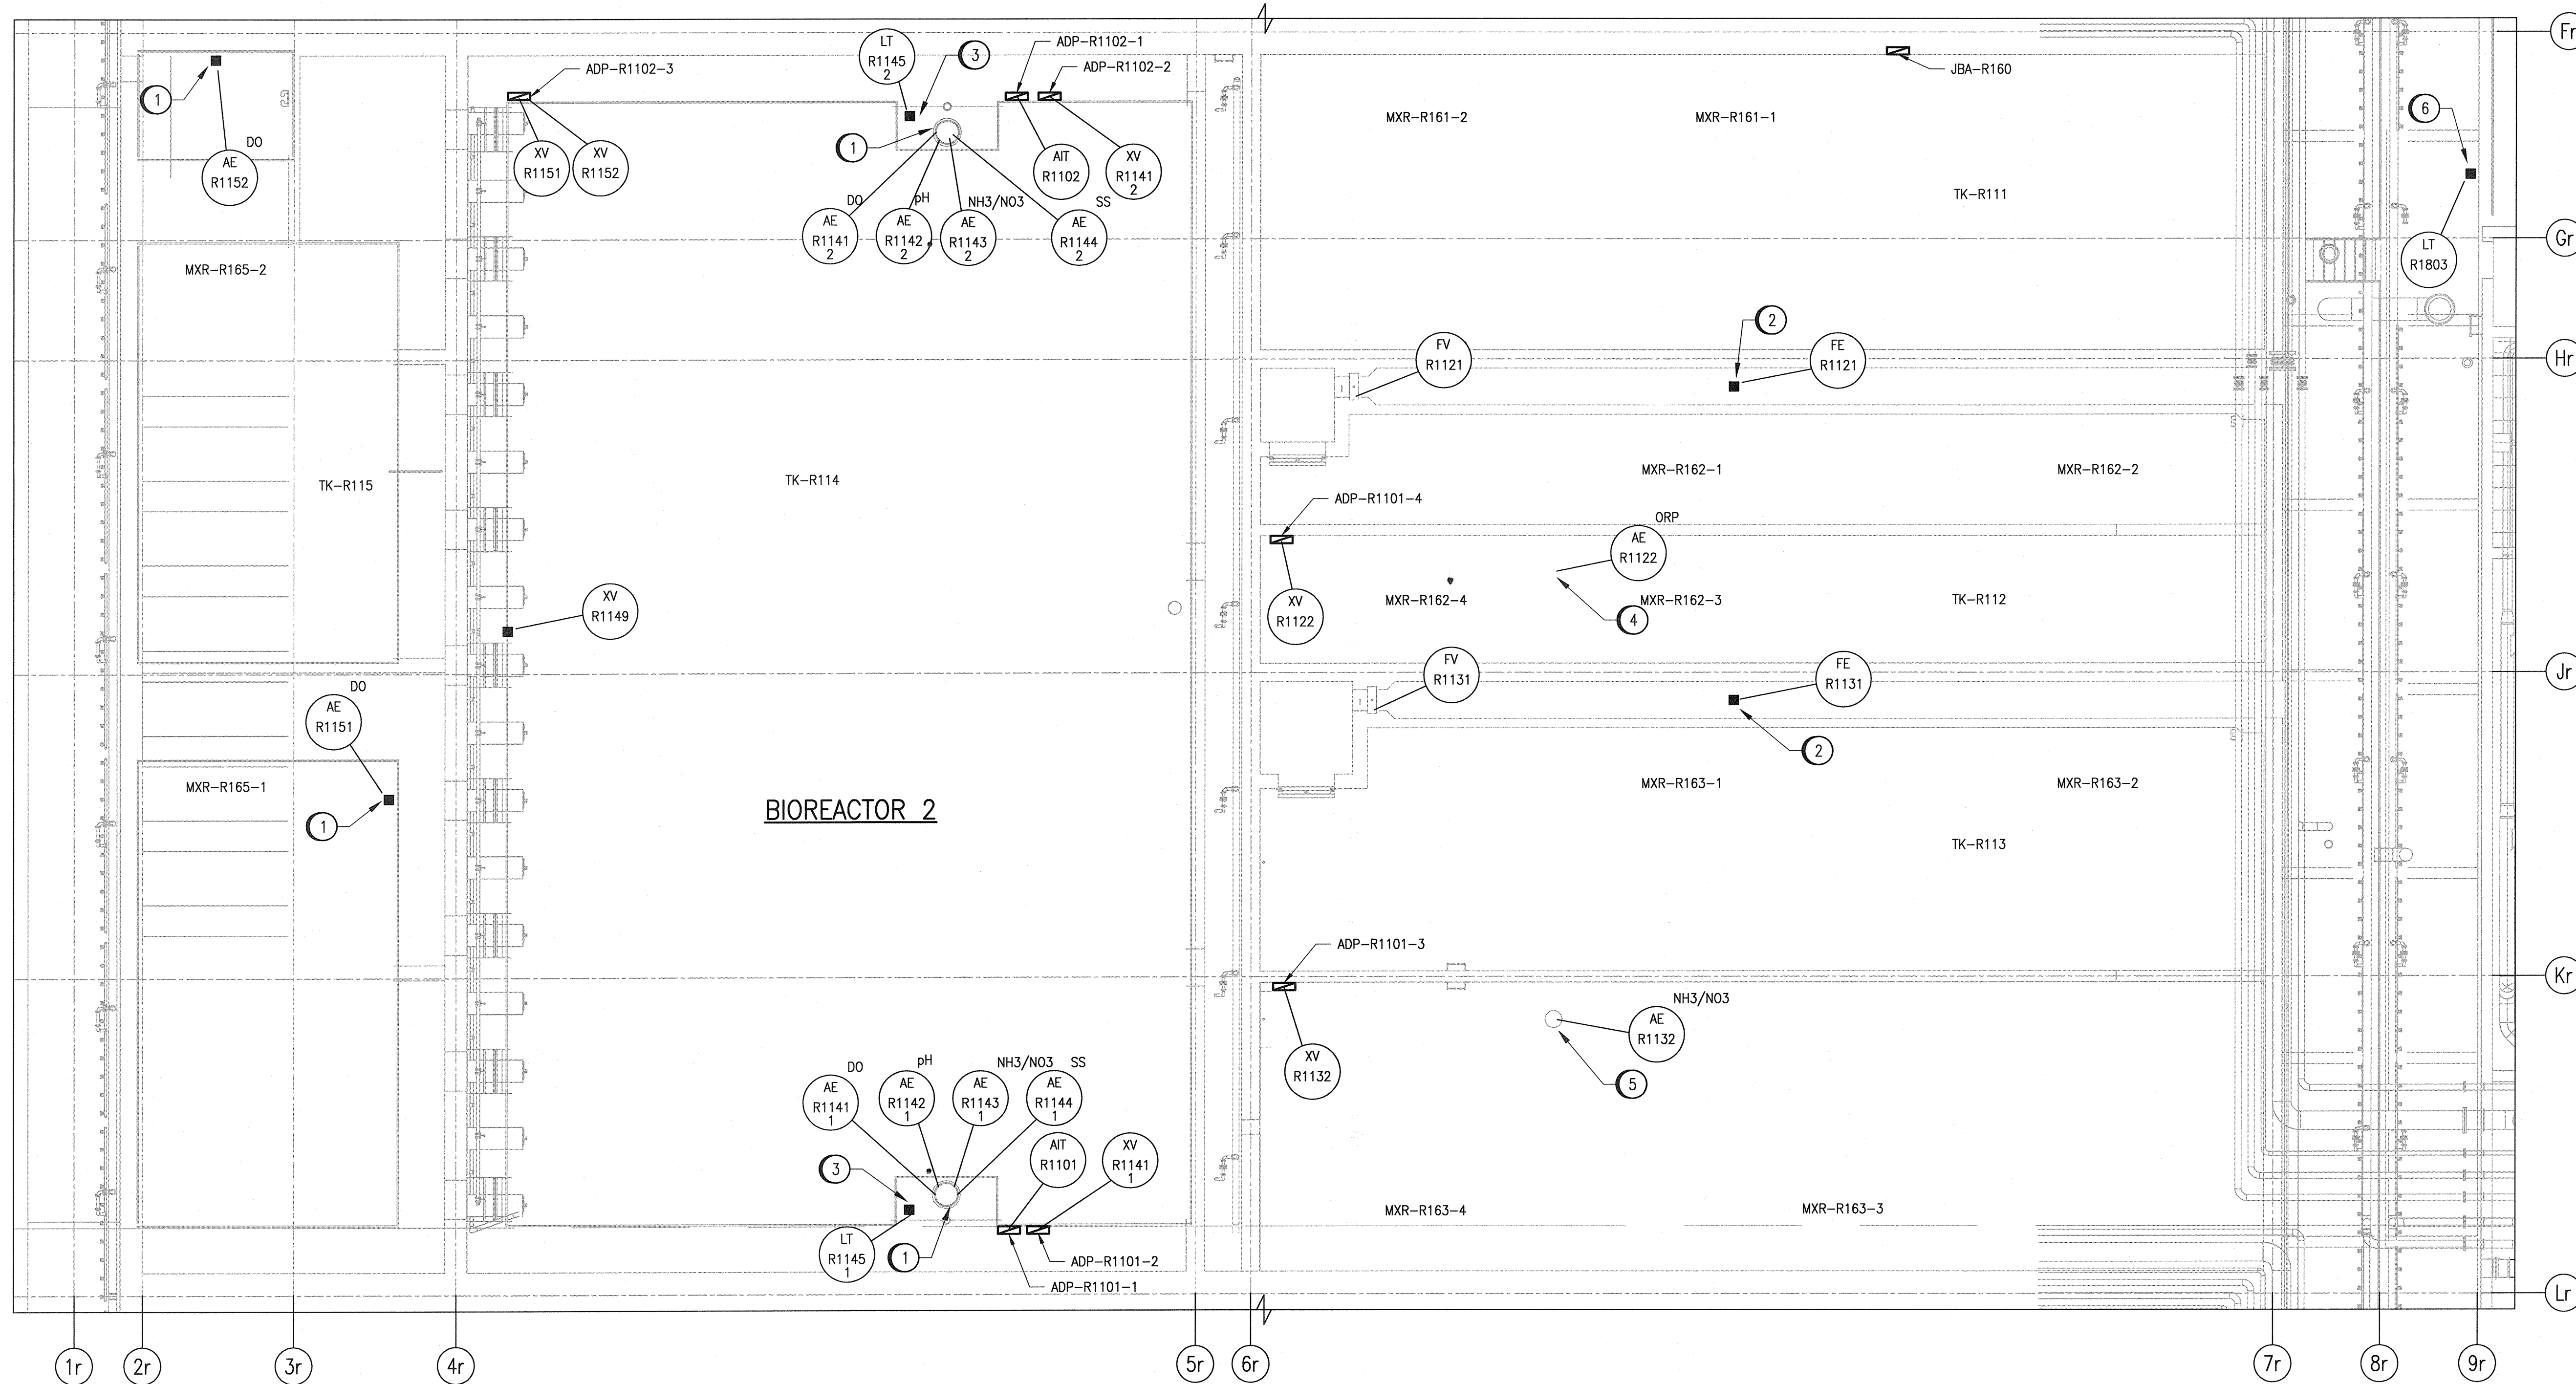

GENERAL NOTES:

- 1. NOT ALL JUNCTION BOXES SHOWN.

SPECIFIC NOTES

- 1 SEE DWG. ADTL-R001-001 FOR INSTALLATION DETAILS.
- 2 SEE DWG. ADTL-R002 FOR INSTALLATION DETAILS.
- 3 SEE DWG. ADTL-R003 DETAIL B FOR INSTALLATION DETAILS.
- 4 SEE DWG. ADTL-R001-002 DETAIL A FOR INSTALLATION DETAILS.
- 5 SEE DWG. ADTL-R001-002 DETAIL B FOR INSTALLATION DETAILS.
- 6 SEE DWG. ADTL-A005 DETAIL B FOR INSTALLATION DETAILS.

BIOREACTOR 2

BIOREACTOR 2

1 : 100



NO.	REVISIONS	DATE	DESIGN	CHECK
00	ISSUED FOR TENDER - B.O. 899-2015	01/2016	MW	TMC

**CH2MHILL.**

SNC-LAVALIN

DESIGNED BY: M. WANG

DRAWN BY: M. WANG

SCALE: 1:100

DATE: 2015/11/02


CONSULTANT NO.: 474248

CHECKED BY: T. CHURCH

APPROVED BY: T. CHURCH

ISSUED FOR CONSTRUCTION BY: T. TURZAK

DATE: 2016/01/29

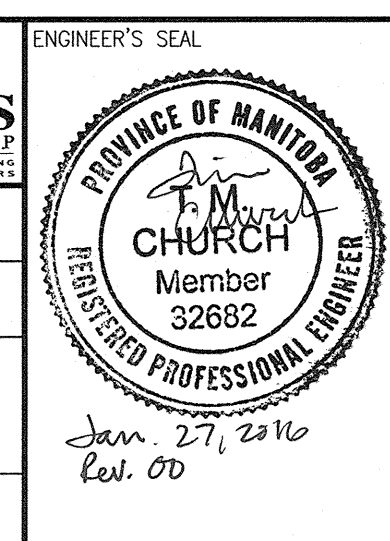

**THE CITY OF WINNIPEG**  
WATER AND WASTE DEPARTMENT

SOUTH END WATER POLLUTION CONTROL CENTRE  
SEWPPC UPGRADING/EXPANSION PROJECT  
AUTOMATION - INSTRUMENT LOCATION PLAN  
BIOREACTORS/BLOWER BUILDING  
BIOREACTOR 2 LAYOUT

CITY DRAWING NUMBER: 1-0102-AGAD-R008

SHEET: 001

REV: 00

SIZE: A1

REFERENCE DRAWINGS	DESCRIPTION