


NOTE:  
 1. SECONDARY CLARIFIER 5 DETAILS ARE SAME AS SHOWN FOR SECONDARY CLARIFIER 4 REFER TO DWG SGAD-S013 FOR DETAILS AND INFORMATION.


**GROUND FLOOR PLAN**  
 1:125

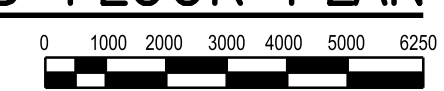

**APEGM**  
 Certificate of Authorization  
 CH2M HILL Canada Ltd.  
 No. 1441

NO.	REVISIONS	DATE	DESIGN	CHECK
01	ISSUED FOR ADD. 2 - B.O. 899-2015	02/2016	G.O.	J.C.
00	ISSUED FOR TENDER - B.O. 899-2015	01/2016	G.O.	J.C.

<b>CH2MHILL</b>		<b>KCS GROUP</b>	
DESIGNED BY: A. THAKKAR	CHECKED BY: E. LUI	DATE: 2016/01/29	ISSUED FOR CONSTRUCTION DATE: 2016/01/29
DRAWN BY: G. OMORI	APPROVED BY: H.T. FREIHAMMER	CONSULTANT NO.: 474248	BY: T. TURZAK
SCALE: 1:125			

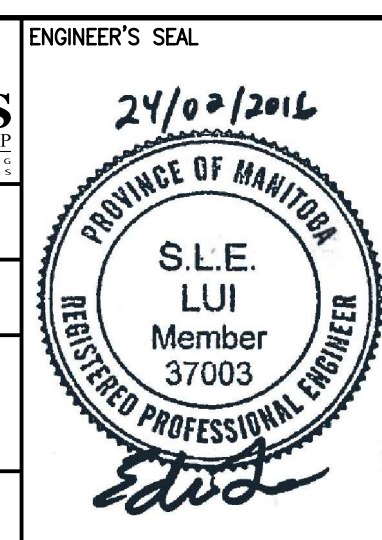

**THE CITY OF WINNIPEG**  
 WATER AND WASTE DEPARTMENT

SOUTH END WATER POLLUTION CONTROL CENTRE  
 SEWPCC UPGRADING/EXPANSION PROJECT  
 STRUCTURAL  
 SECONDARY CLARIFIER 5  
 GROUND FLOOR PLAN

CITY DRAWING NUMBER: 1-0102-SGAD-S012 | SHEET: 001 | REV.: 01 | SIZE: A1

