


H SECTION
1:75

PGAD-S001
PGAD-S002
PGAD-S003
PGAD-S005

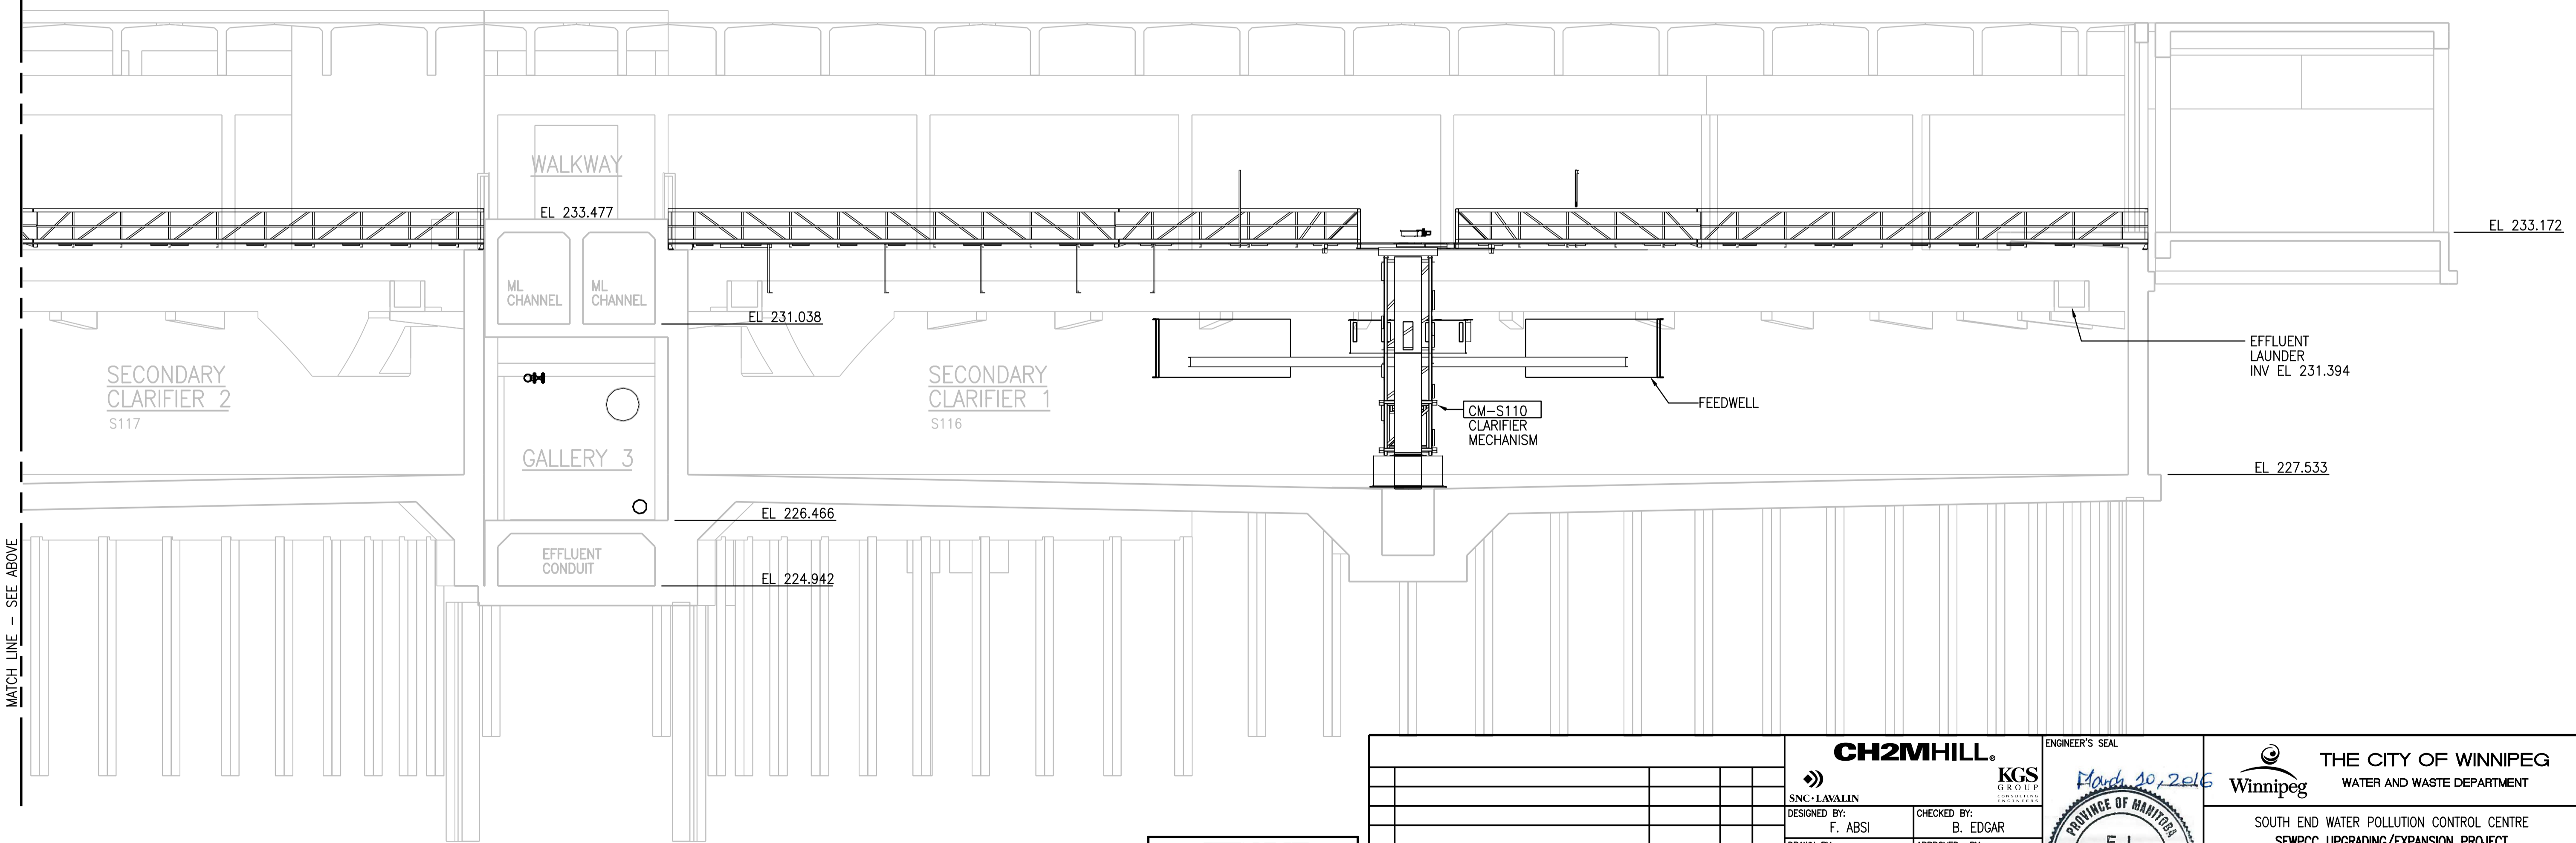

MATCH LINE - SEE ABOVE

APEGM
Certificate of Authorization
CH2M HILL Canada Ltd.
No. 1441

NO.	REVISIONS	DATE	DESIGN	CHECK
00	ISSUED FOR ADD. 4 - B.O. 899-2015	03/2016	B.C.	J.C.

CH2MHILL		KGS GROUP	
DESIGNED BY: F. ABSI	CHECKED BY: B. EDGAR	ENGINEER'S SEAL	
DRAWN BY: B. COOPER	APPROVED BY: H.T. FREIHAMMER		
SCALE: 1:75	ISSUED FOR CONSTRUCTION BY: T. TURZAK		
DATE: 2016/03/10	DATE: 2016/03/10	CONSULTANT NO.: 474248	

March 30, 2016

THE CITY OF WINNIPEG
WATER AND WASTE DEPARTMENT

SOUTH END WATER POLLUTION CONTROL CENTRE
SEWPC UPGRADING/EXPANSION PROJECT
PROCESS
SECONDARY CLARIFIERS 1 AND 2
SECTION H

CITY DRAWING NUMBER: 1-0102-PGAD-S015
SHEET: 001
REV: 00
SIZE: A1