
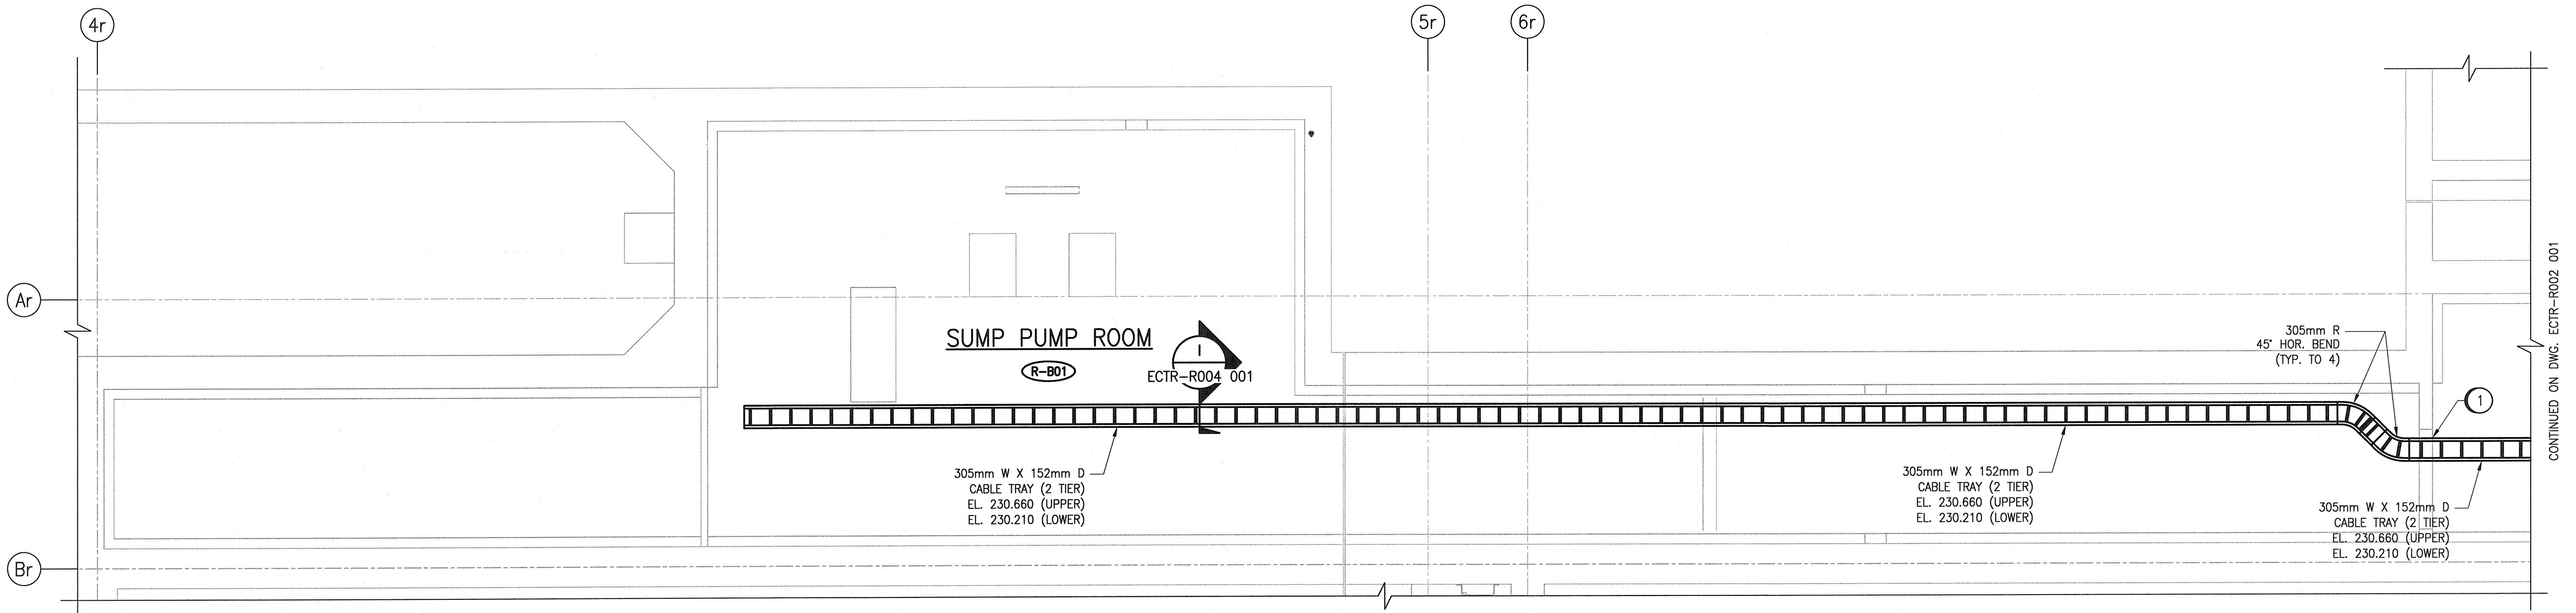


GENERAL NOTES:

- 1. REFER TO DWG. ECTR-R001 001 FOR GENERAL NOTES.

SPECIFIC NOTES:

- 1. PROVIDE FIRE RATED ASSEMBLY AND SEAL ALL CABLES PENETRATING THE WALL TO SEPARATE THE AREAS.

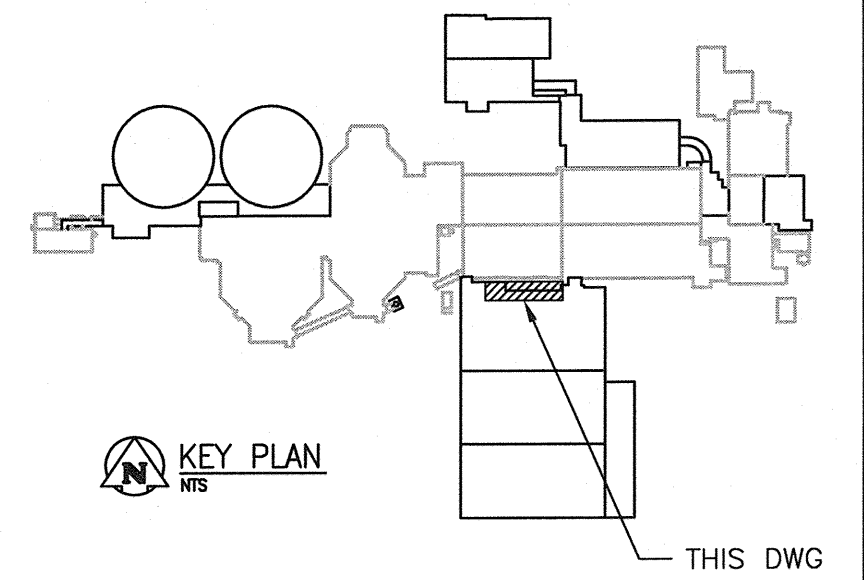


CONTINUED ON DWG. ECTR-R002 001

PARTIAL BASEMENT PLAN
SCALE: 1 : 50



00	ISSUED FOR TENDER - B.O. 899-2015	01/2016	SLJ	DEB
NO.	REVISIONS	DATE	DESIGN	CHECK

CH2MHILL.	
DESIGNED BY: S. JUGANAS	CHECKED BY: D. BECKER
DRAWN BY: S. JUGANAS	APPROVED BY: E. RYCKOWSKI
SCALE: 1:50	ISSUED FOR CONSTRUCTION BY: T. TURZAK
DATE: 2015/10/01	DATE: 2016/01/29
CONSULTANT NO.: 474248	

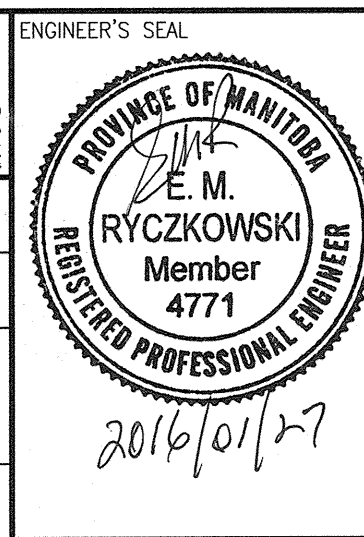

THE CITY OF WINNIPEG WATER AND WASTE DEPARTMENT			
SOUTH END WATER POLLUTION CONTROL CENTRE SEWPCC UPGRADING/EXPANSION PROJECT ELECTRICAL - CABLE TRAY LAYOUT BIOREACTORS/BLOWER BUILDING BASEMENT PLAN			
CITY DRAWING NUMBER 1-0102-ECTR-R002	SHEET 004	REV. 00	SIZE A1

1-0102-ECTR-R004	SECTIONS AND DETAILS
REFERENCE DRAWINGS	DESCRIPTION