


KEY PLAN
THIS DWG.

GENERAL NOTES:

- 1. NOT ALL JUNCTION BOXES SHOWN.

SPECIFIC NOTES

- 1 SEE DWG. ADTL-R001-001 FOR INSTALLATION DETAILS.
- 2 SEE DWG. ADTL-R002 FOR INSTALLATION DETAILS.
- 3 SEE DWG. ADTL-R003 DETAIL B FOR INSTALLATION DETAILS.
- 4 SEE DWG. ADTL-R001-002 DETAIL A FOR INSTALLATION DETAILS.
- 5 SEE DWG. ADTL-R001-002 DETAIL B FOR INSTALLATION DETAILS.

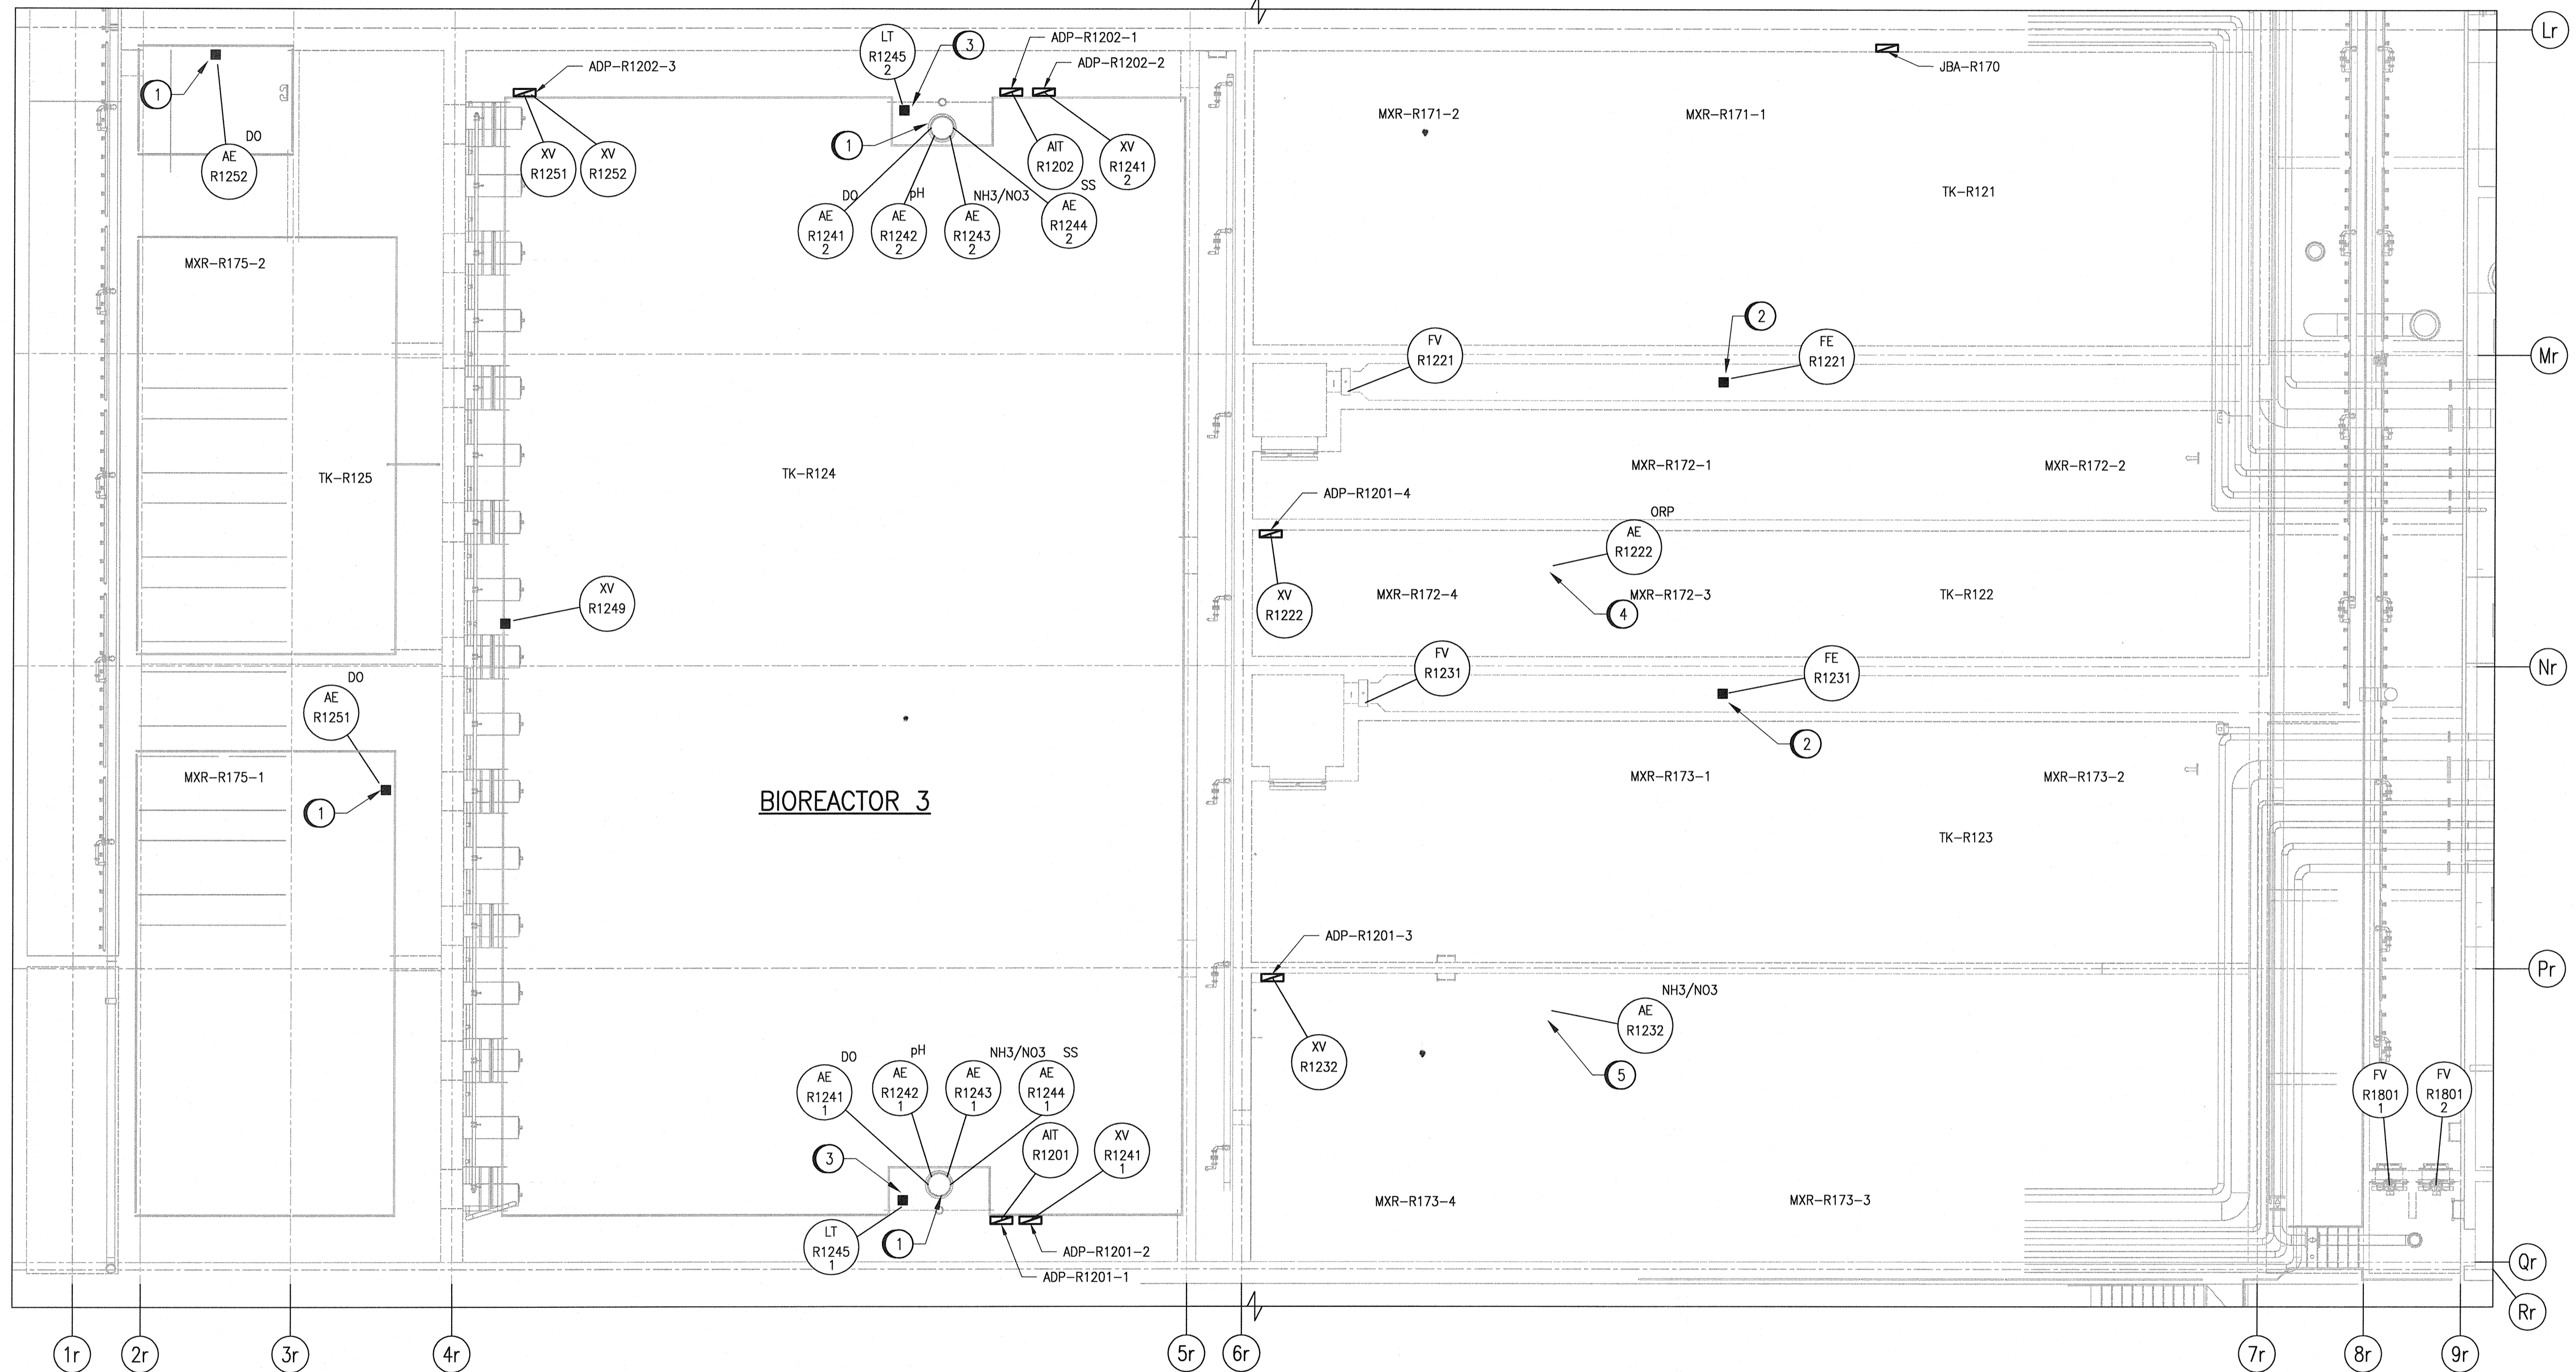

BIOREACTOR 3

BIOREACTOR 3

1 : 100



NO.	REVISIONS	DATE	DESIGN	CHECK
00	ISSUED FOR TENDER - B.O. 899-2015	01/2016	MW	TMC

CH2MHILL.		ENGINEER'S SEAL	
SNC-LAVALIN		KGS GROUP	
DESIGNED BY: M. WANG	CHECKED BY: T. CHURCH		
DRAWN BY: M. WANG	APPROVED BY: T. CHURCH		
SCALE: 1:100	ISSUED FOR CONSTRUCTION BY: T. TURZAK		
DATE: 2015/11/02	DATE: 2016/01/29		
CONSULTANT NO.: 474248		Jan. 27, 2016 Rev. 00	



THE CITY OF WINNIPEG WATER AND WASTE DEPARTMENT		
SOUTH END WATER POLLUTION CONTROL CENTRE SEWPPC UPGRADING/EXPANSION PROJECT AUTOMATION - INSTRUMENT LOCATION PLAN BIOREACTORS/BLOWER BUILDING BIOREACTOR 3 LAYOUT		
CITY DRAWING NUMBER 1-0102-AGAD-R009	SHEET 001	REV. SIZE 00 A1

REFERENCE DRAWINGS	DESCRIPTION