
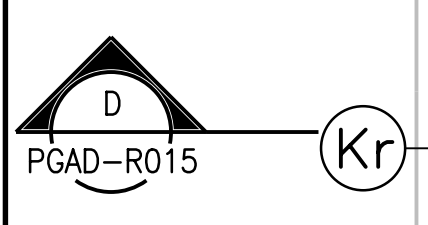



A1 SIZE - 594mm x 841mm

©CH2M HILL 2015. ALL RIGHTS RESERVED.

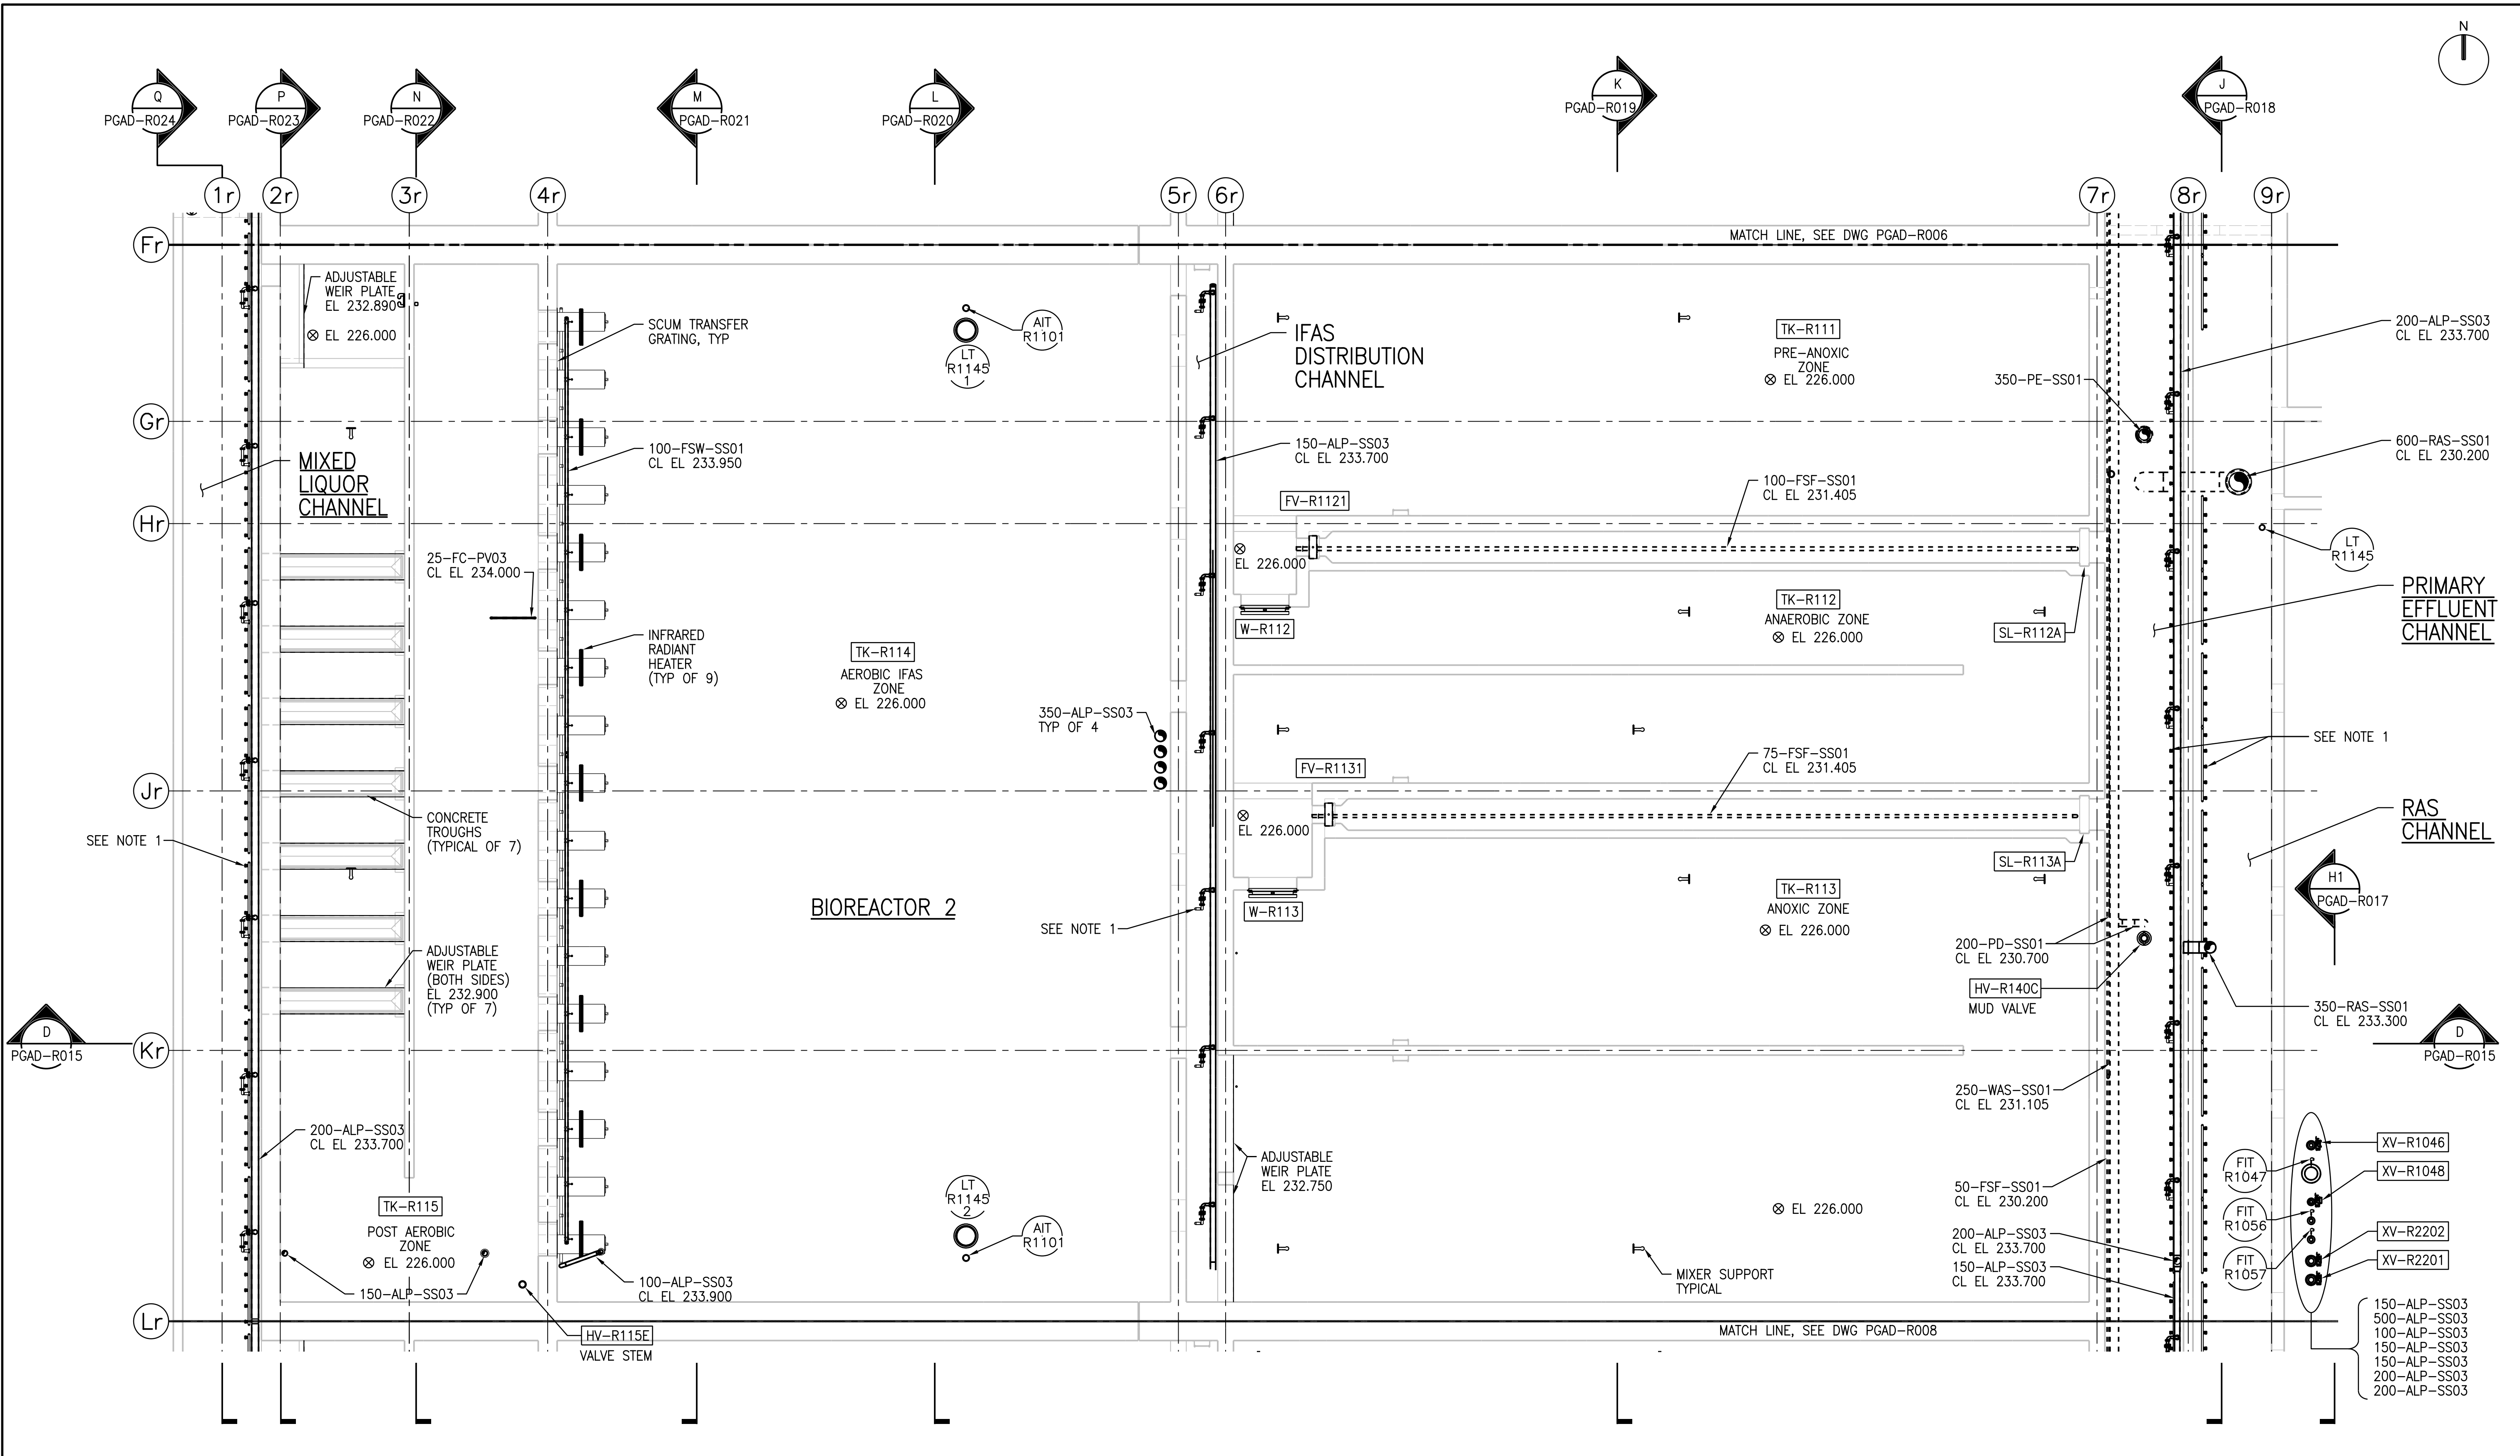

UPPER LEVEL PLAN - PART B
1:100


NOTE:
1. COARSE BUBBLE AERATION REMOVABLE MANIFOLD ASSEMBLIES TYPICAL (REFER TO VENDOR DRAWINGS FOR PLACEMENT LOCATION AND DETAILS).

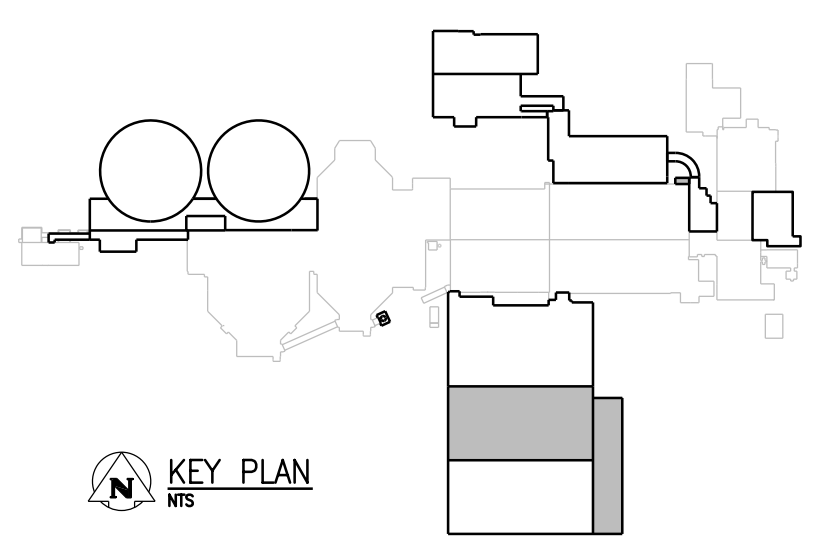

APEGM
Certificate of Authorization
CH2M HILL Canada Ltd.
No. 1441

00	ISSUED FOR TENDER - B.O. 899-2015	01/2016	B.C.	J.C.
NO.	REVISIONS	DATE	DESIGN	CHECK

CH2MHILL	
DESIGNED BY: F. ABSI	CHECKED BY: B. EDGAR
DRAWN BY: B. COOPER	APPROVED BY: H.T. FREIHAMMER
SCALE: 1:100	ISSUED FOR CONSTRUCTION BY: T. TURZAK
DATE: 2016/01/29	DATE: 2016/01/29
CONSULTANT NO.: 474248	

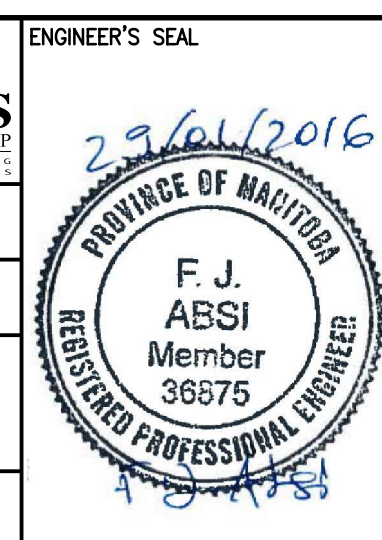

THE CITY OF WINNIPEG
Winnipeg WATER AND WASTE DEPARTMENT

SOUTH END WATER POLLUTION CONTROL CENTRE
SEWPPC UPGRADING/EXPANSION PROJECT
PROCESS
BIOREACTOR 2
UPPER LEVEL PLAN - PART B

CITY DRAWING NUMBER: 1-0102-PGAD-R007 | SHEET: 001 | REV: 00 | SIZE: A1

PLOT DATE: 1/27/2016

FILE NAME: