



A1 SIZE - 594mm x 841mm


© CH2M HILL 2015. ALL RIGHTS RESERVED.

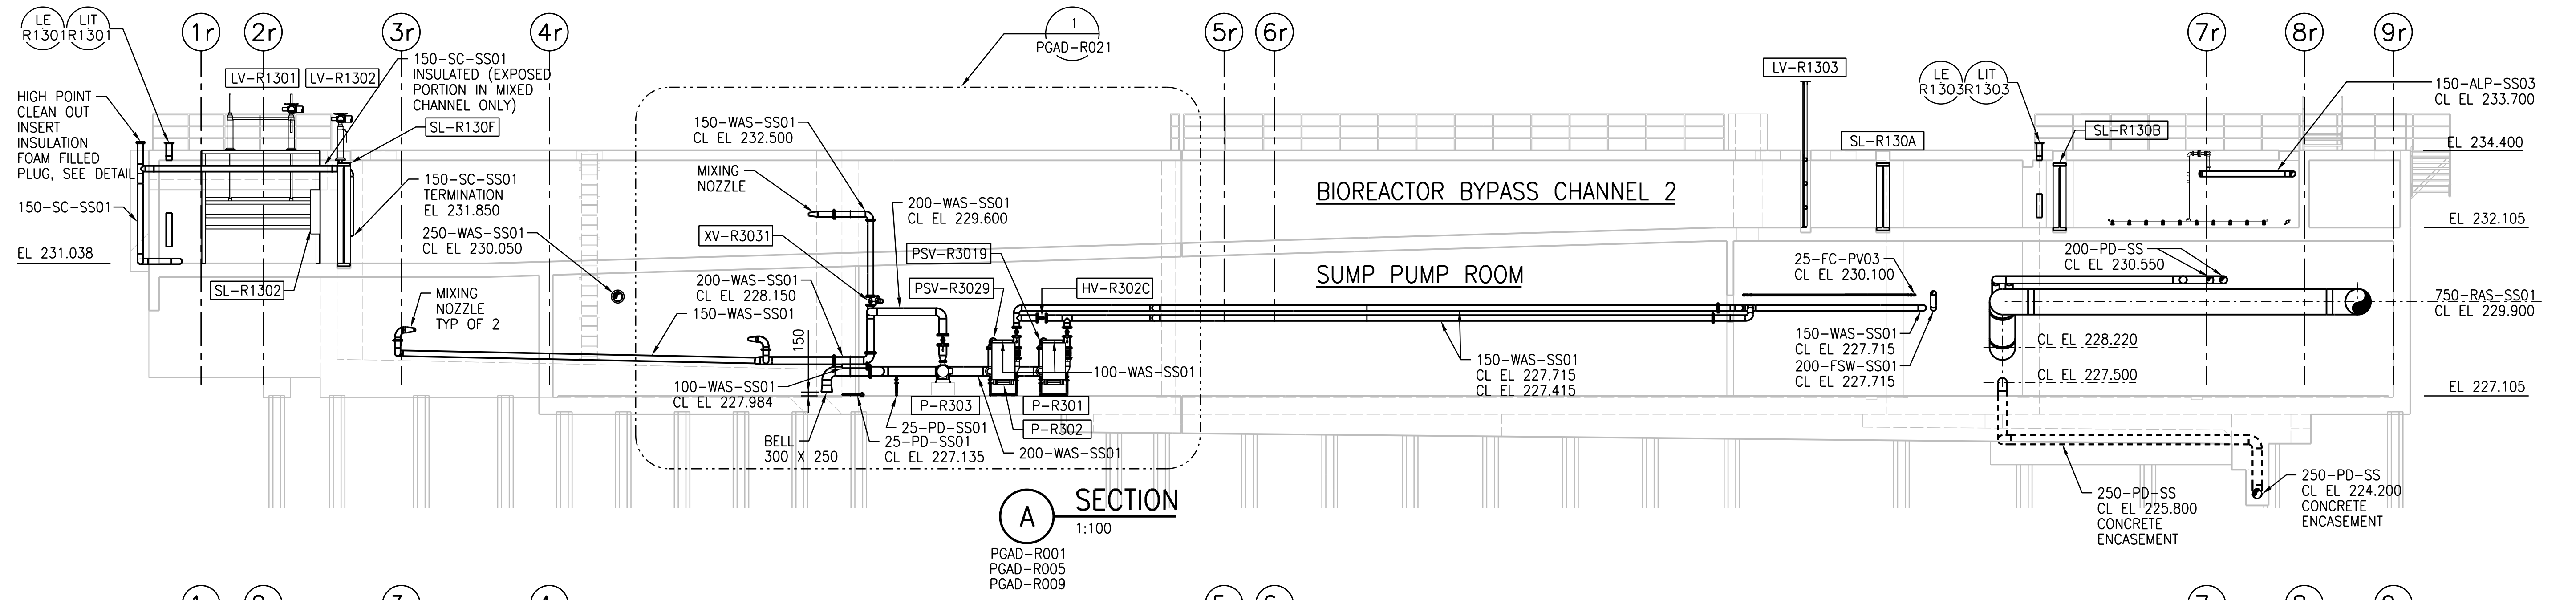

A SECTION
1:100
PGAD-R001
PGAD-R005
PGAD-R009

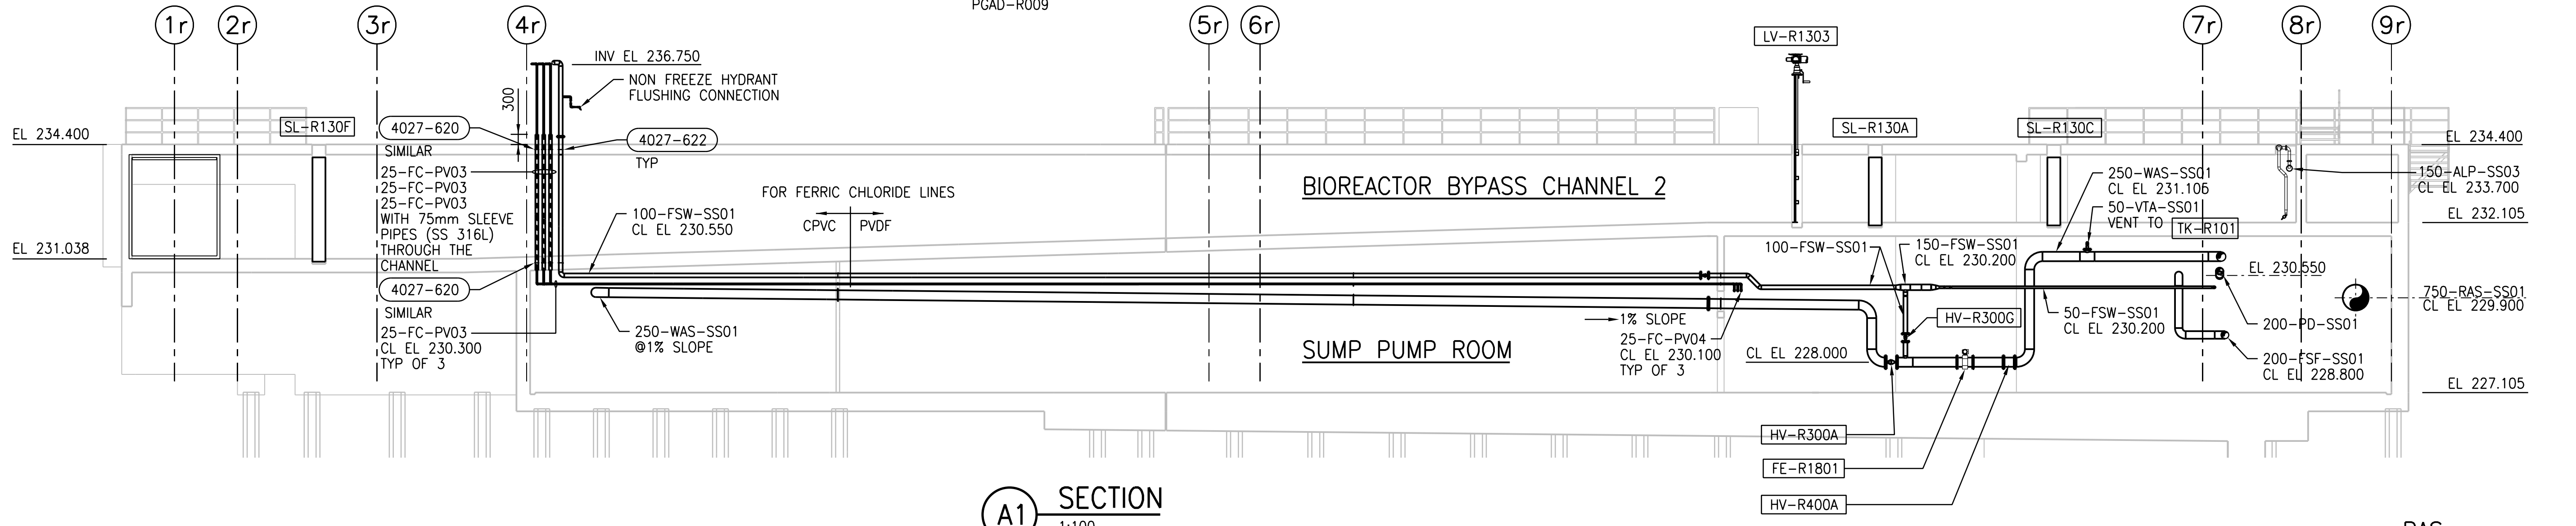

A1 SECTION
1:100
PGAD-R001
PGAD-R005
PGAD-R009

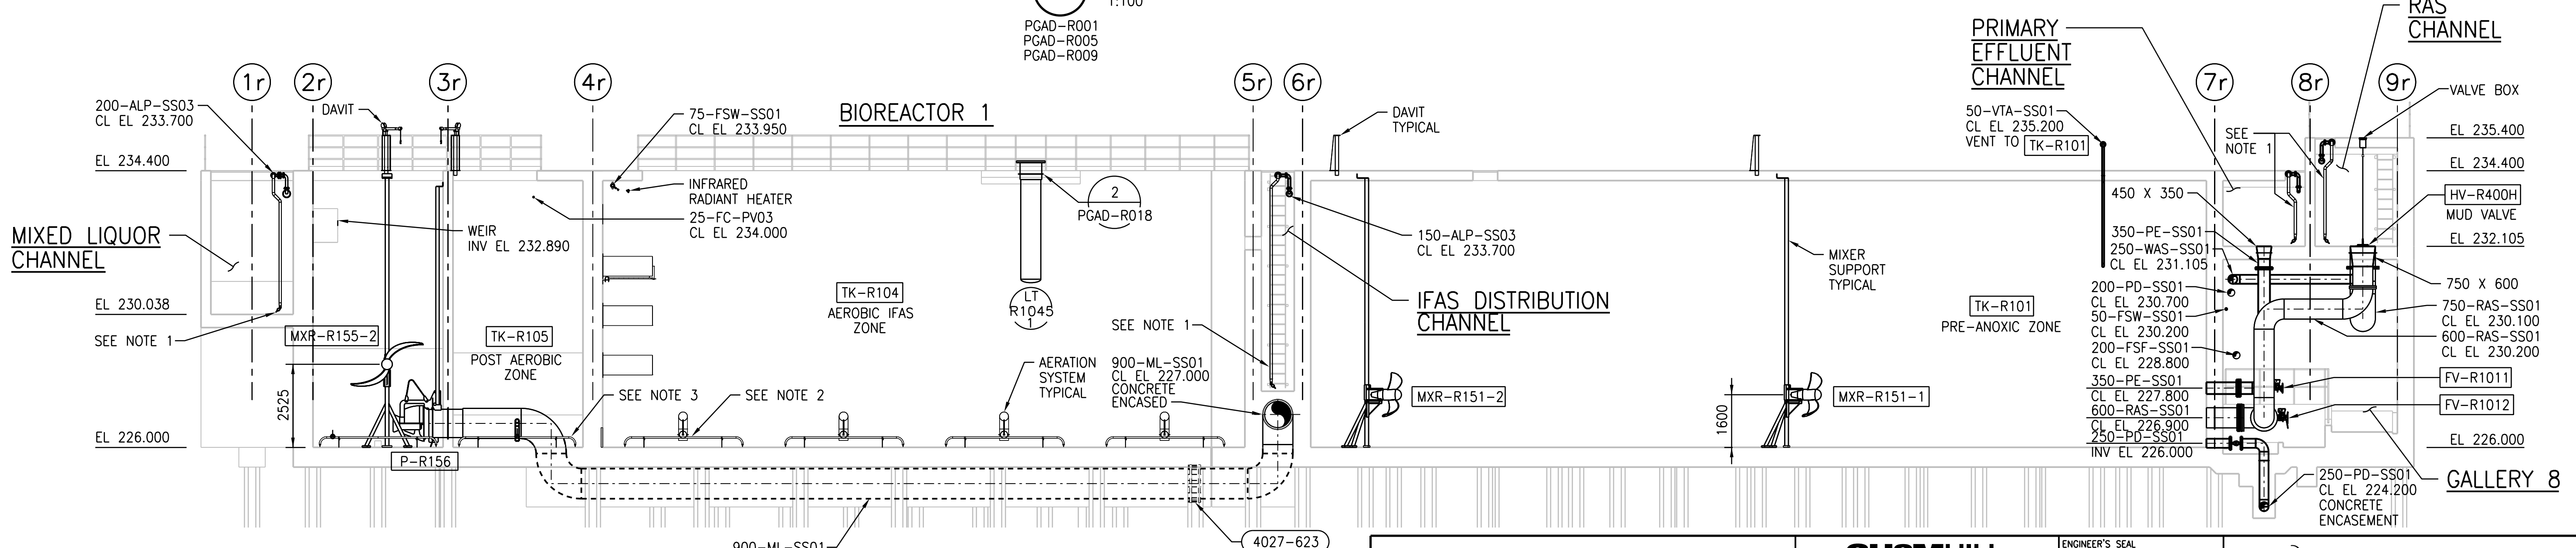

B SECTION
1:100
PGAD-R001
PGAD-R005
PGAD-R009

- NOTES:**
1. COARSE BUBBLE AERATION REMOVABLE MANIFOLD ASSEMBLIES TYPICAL (REFER TO VENDOR DRAWINGS FOR PLACEMENT LOCATION AND DETAILS).
 2. AEROBIC IFAS ZONE AERATION SYSTEM (REFER TO VENDOR DRAWINGS FOR PLACEMENT LOCATION AND DETAILS).
 3. POST AEROBIC ZONE AERATION ASSEMBLIES SYSTEM (REFER TO VENDOR DRAWINGS FOR PLACEMENT LOCATION AND DETAILS).



DESIGNED BY: F. ABSI DRAWN BY: B. COOPER SCALE: 1:100 DATE: 2016/01/29		CHECKED BY: B. EDGAR APPROVED BY: H.T. FREIHAMMER ISSUED FOR CONSTRUCTION BY: T. TURZAK DATE: 2016/01/29		ENGINEER'S SEAL F. J. ABSI Member 36575	
00 ISSUED FOR TENDER - B.O. 899-2015 NO. REVISIONS		01/2016 DATE		B.C. J.C. DESIGN CHECK	
CONSULTANT NO.: 474248		THE CITY OF WINNIPEG WATER AND WASTE DEPARTMENT		SOUTH END WATER POLLUTION CONTROL CENTRE SEWPCC UPGRADING/EXPANSION PROJECT PROCESS BIOREACTORS/BLOWER BUILDING SECTIONS A, A1 AND B	
PLOT DATE: 2016\01\28		FILE NAME: 1-0102-PGAD-R014.dgn		CITY DRAWING NUMBER: 1-0102-PGAD-R014 SHEET: 001 REV: 00 SIZE: A1	