


K SECTION - PART A
1:100
PGAD-R001
PGAD-R005
PGAD-R009

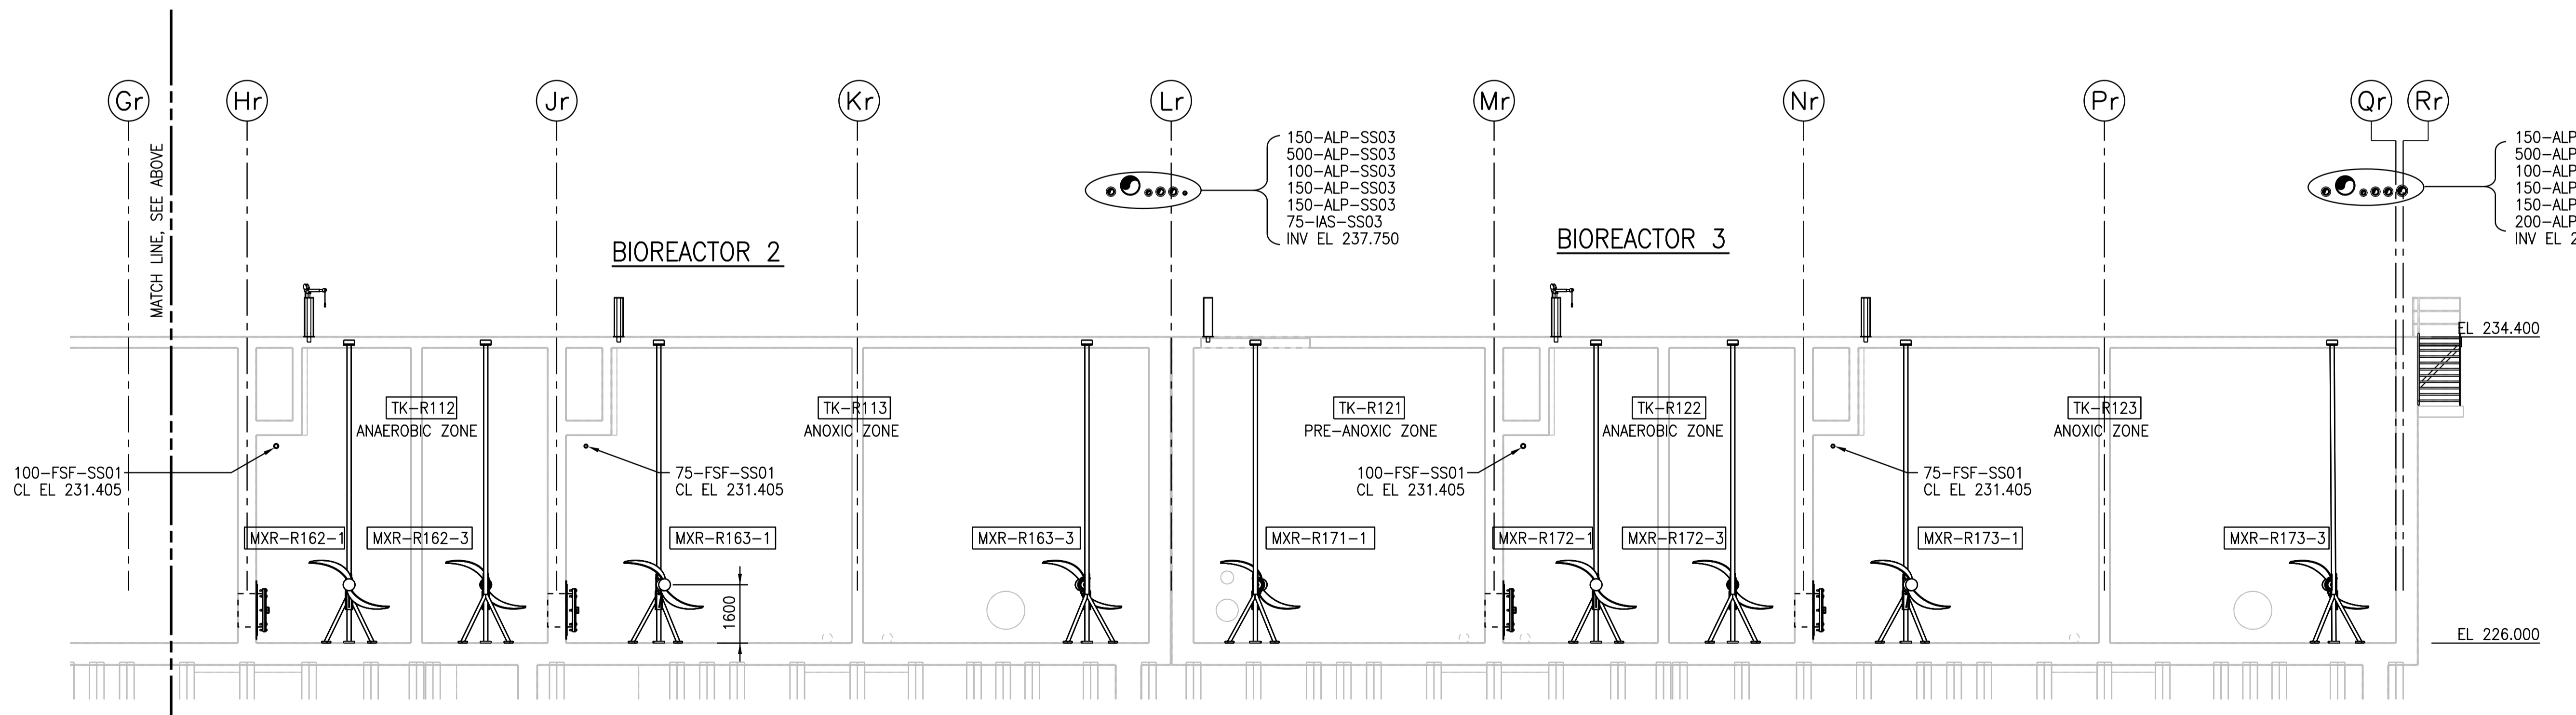

K SECTION - PART B
1:100
PGAD-R001
PGAD-R005
PGAD-R009

APEGM
Certificate of Authorization
CH2M HILL Canada Ltd.
No. 1441

DESIGNED BY: F. ABSI CHECKED BY: B. EDGAR DRAWN BY: B. COOPER APPROVED BY: H.T. FREIHAMMER SCALE: 1:100 ISSUED FOR CONSTRUCTION BY: T. TURZAK DATE: 2016/01/29 DATE: 2016/01/29		CONSULTANT NO.: 474248		SOUTH END WATER POLLUTION CONTROL CENTRE SEWPCC UPGRADING/EXPANSION PROJECT PROCESS BIOREACTORS/BLOWER BUILDING SECTION K - PART A AND B		CITY DRAWING NUMBER: 1-0102-PGAD-R019 SHEET: 001 REV: 00 SIZE: A1	
00 ISSUED FOR TENDER - B.O. 899-2015 NO. REVISIONS		01/2016 DATE		B.C. J.C. DESIGN CHECK		FILE NAME: 1-0102-PGAD-R019.dgn	