


L SECTION - PART A
1:100
PGAD-R001
PGAD-R005
PGAD-R009

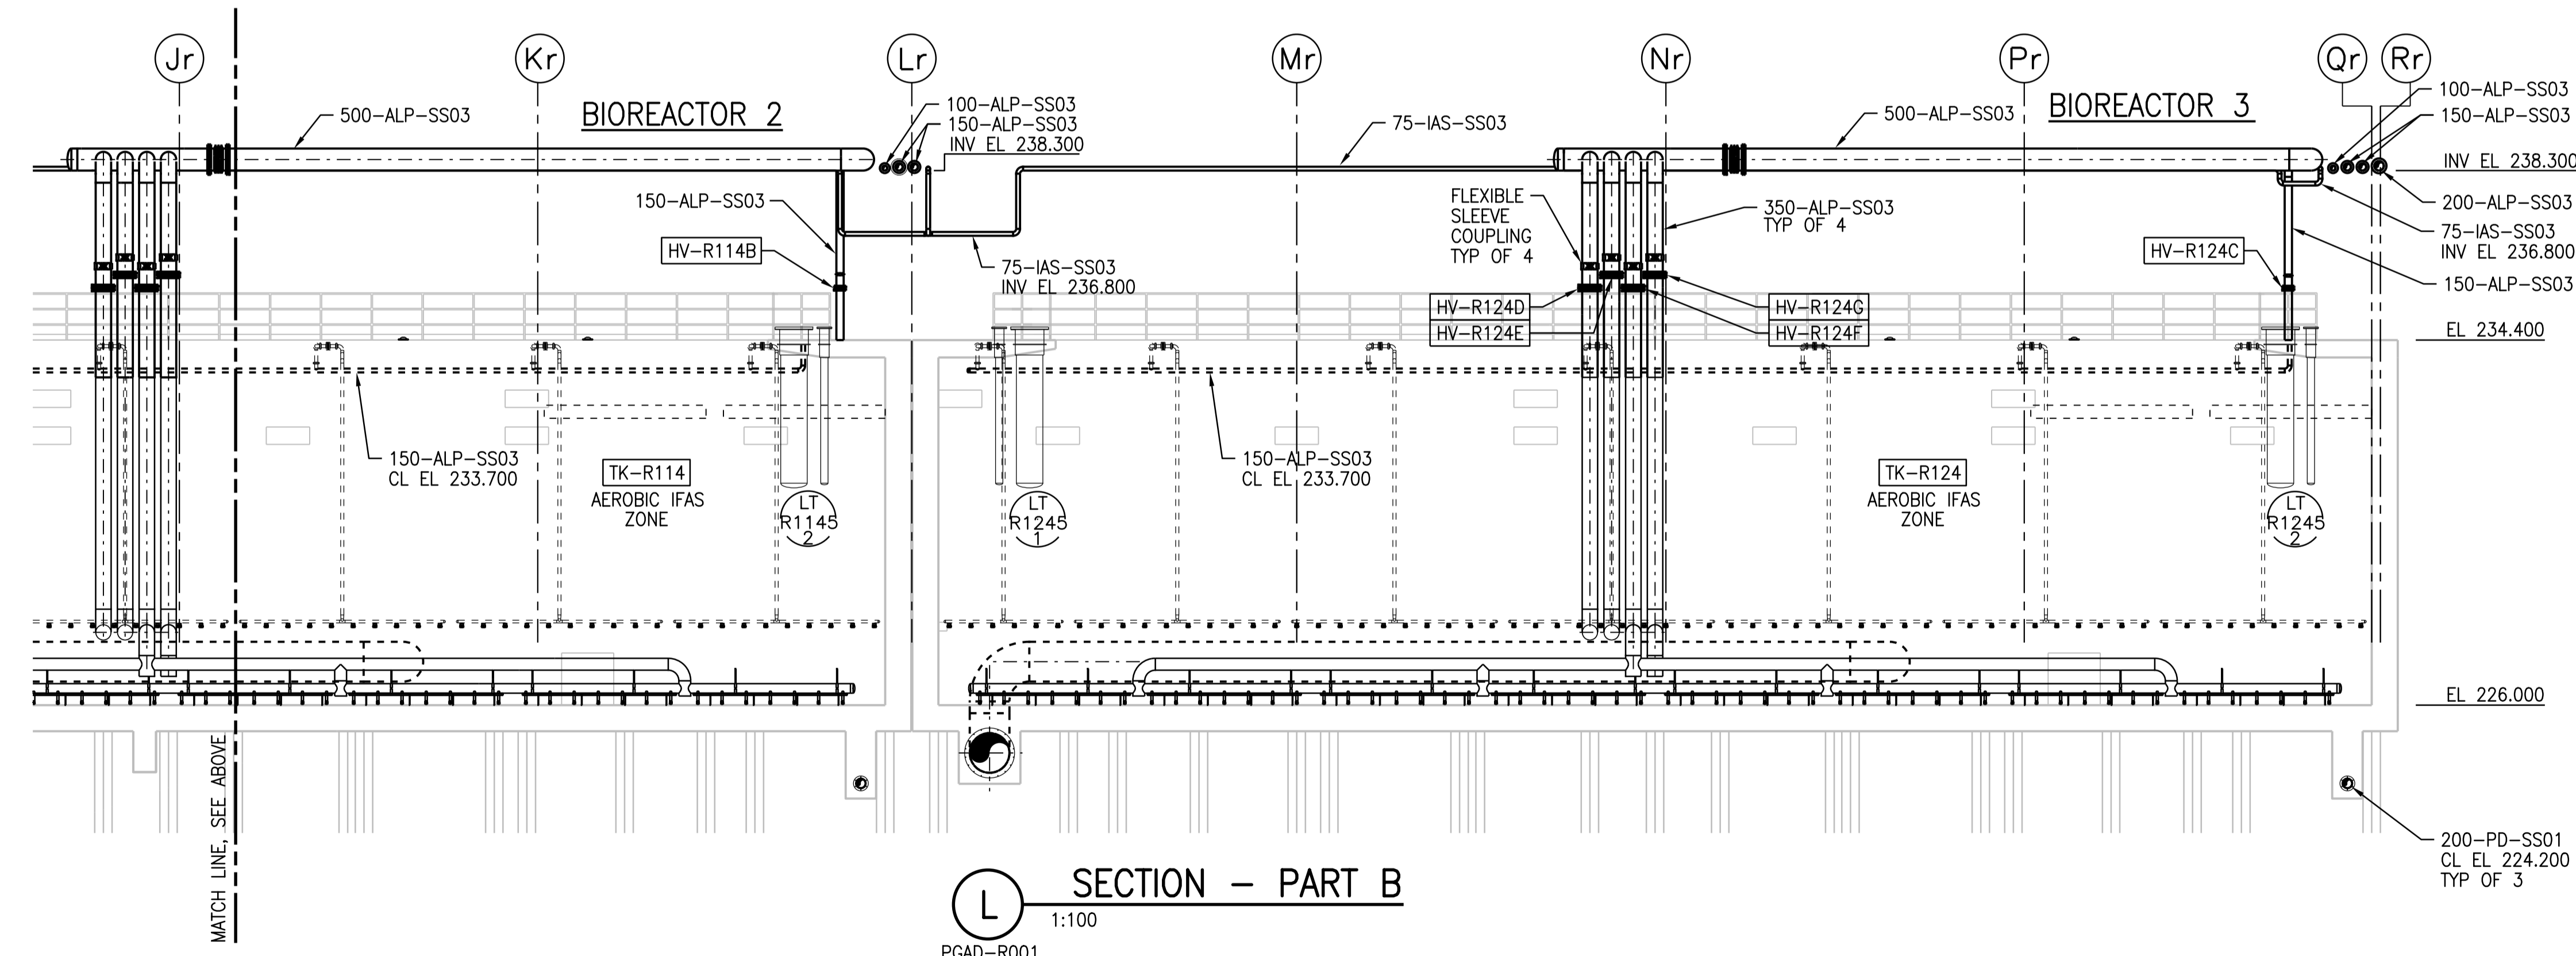

L SECTION - PART B
1:100
PGAD-R001
PGAD-R005
PGAD-R009

- NOTES:**
1. COARSE BUBBLE AERATION REMOVABLE MANIFOLD ASSEMBLIES TYPICAL (REFER TO VENDOR DRAWINGS FOR PLACEMENT LOCATION AND DETAILS).
 2. AEROBIC IFAS ZONE AERATION SYSTEM(REFER TO VENDOR DRAWINGS FOR PLACEMENT LOCATION AND DETAILS).



CH2MHILL SNC-LAVALIN DESIGNED BY: F. ABSI DRAWN BY: B. COOPER SCALE: 1:100 DATE: 2016/01/29 CONSULTANT NO.: 474248		KCS GROUP ENGINEER'S SEAL 29/01/2016 F. J. ABSI Member 36575 REGISTERED PROFESSIONAL ENGINEER		THE CITY OF WINNIPEG WATER AND WASTE DEPARTMENT SOUTH END WATER POLLUTION CONTROL CENTRE SEWPC UPGRADING/EXPANSION PROJECT PROCESS BIOREACTORS/BLOWER BUILDING SECTION L - PART A AND B	
00 ISSUED FOR TENDER - B.O. 899-2015	01/2016	B.C.	J.C.	CITY DRAWING NUMBER	SHEET REV. SIZE
NO. REVISIONS	DATE	DESIGN	CHECK	1-0102-PGAD-R020	001 00 A1

FILE NAME: 1-0102-PGAD-R020.dgn