



1 DETAIL
1:25

PGAD-R002
PGAD-R003
PGAD-R004

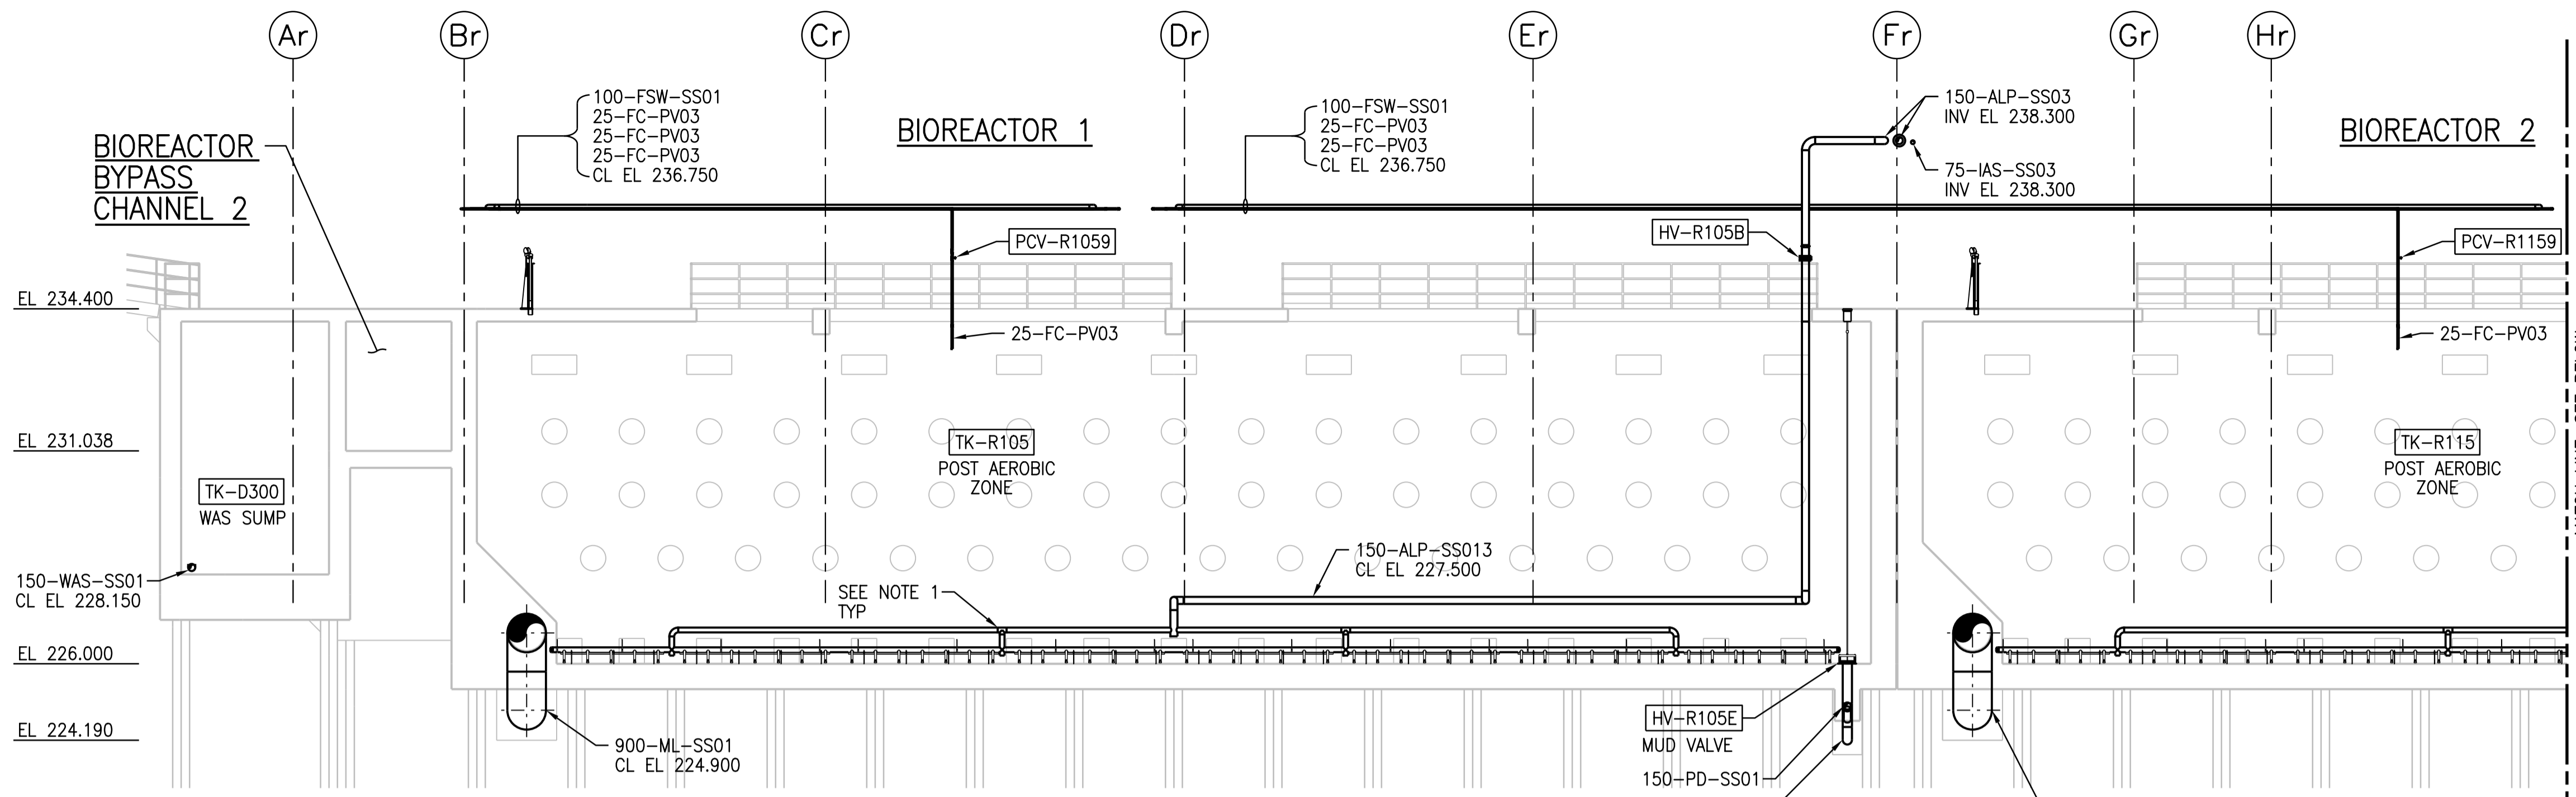

SECTION - PART A
1:100
PGAD-R001
PGAD-R005
PGAD-R009

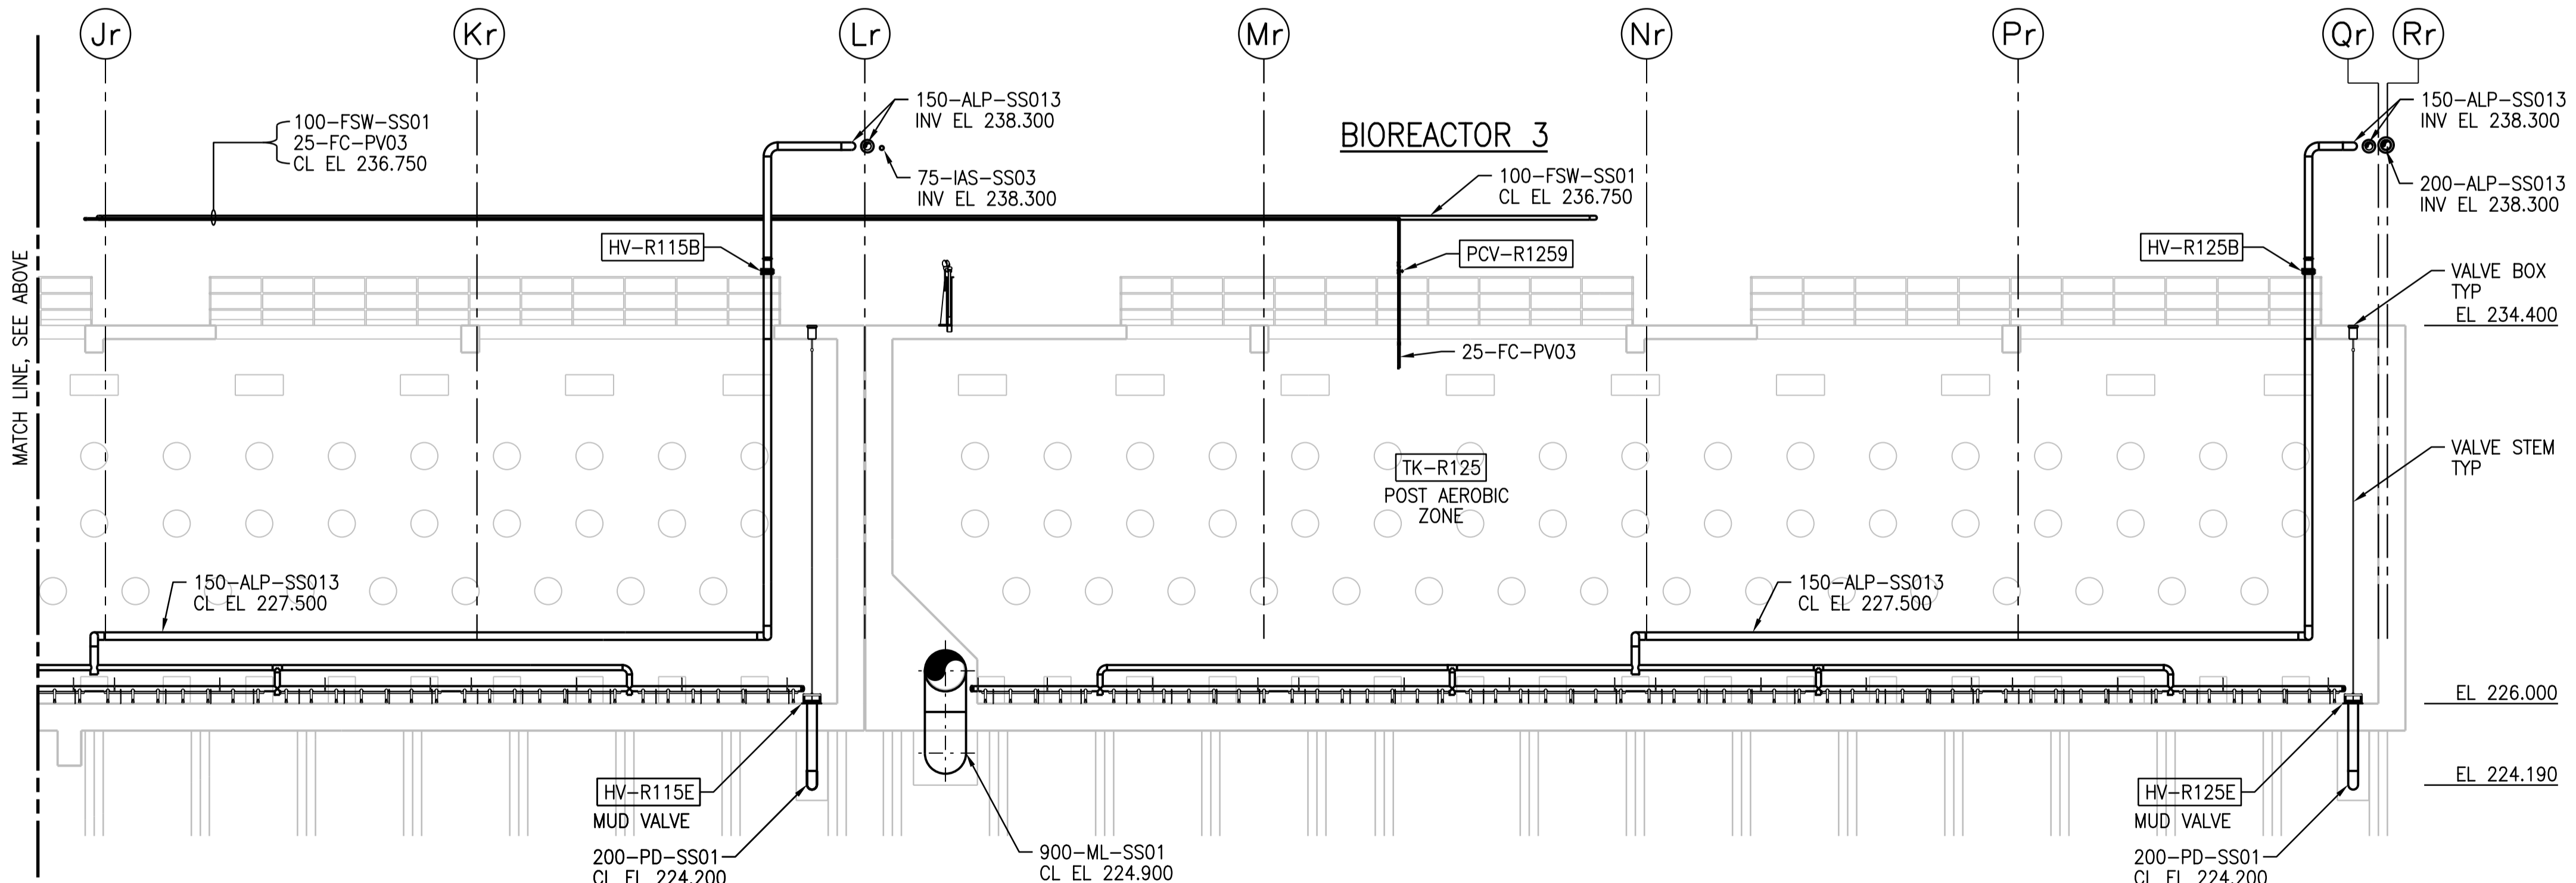

SECTION - PART B
1:100
PGAD-R001
PGAD-R005
PGAD-R009

NOTE:
1. POST AEROBIC ZONE AERATION ASSEMBLIES SYSTEM (REFER TO VENDOR DRAWINGS FOR PLACEMENT LOCATION AND DETAILS).



NO.	REVISIONS	DATE	DESIGN	CHECK
00	ISSUED FOR TENDER - B.O. 899-2015	01/2016	B.C.	J.C.

CH2MHILL		ENGINEER'S SEAL	
SNC-LAVALIN		KCS GROUP	
DESIGNED BY: F. ABSI	CHECKED BY: B. EDGAR		
DRAWN BY: B. COOPER	APPROVED BY: H.T. FREIHAMMER		
SCALE: 1:100	ISSUED FOR CONSTRUCTION BY: T. TURZAK		
DATE: 2016/01/29	DATE: 2016/01/29	CONSULTANT NO.: 474248	

THE CITY OF WINNIPEG
Winnipeg WATER AND WASTE DEPARTMENT

SOUTH END WATER POLLUTION CONTROL CENTRE
SEWPC UPGRADING/EXPANSION PROJECT
PROCESS
BIOREACTORS/BLOWER BUILDING
SECTION N - PART A AND B

CITY DRAWING NUMBER: 1-0102-PGAD-R022
SHEET: 001
REV: 00
SIZE: A1

DATE: 29/01/2016