


1 DETAIL
1:25
SGAD-S009

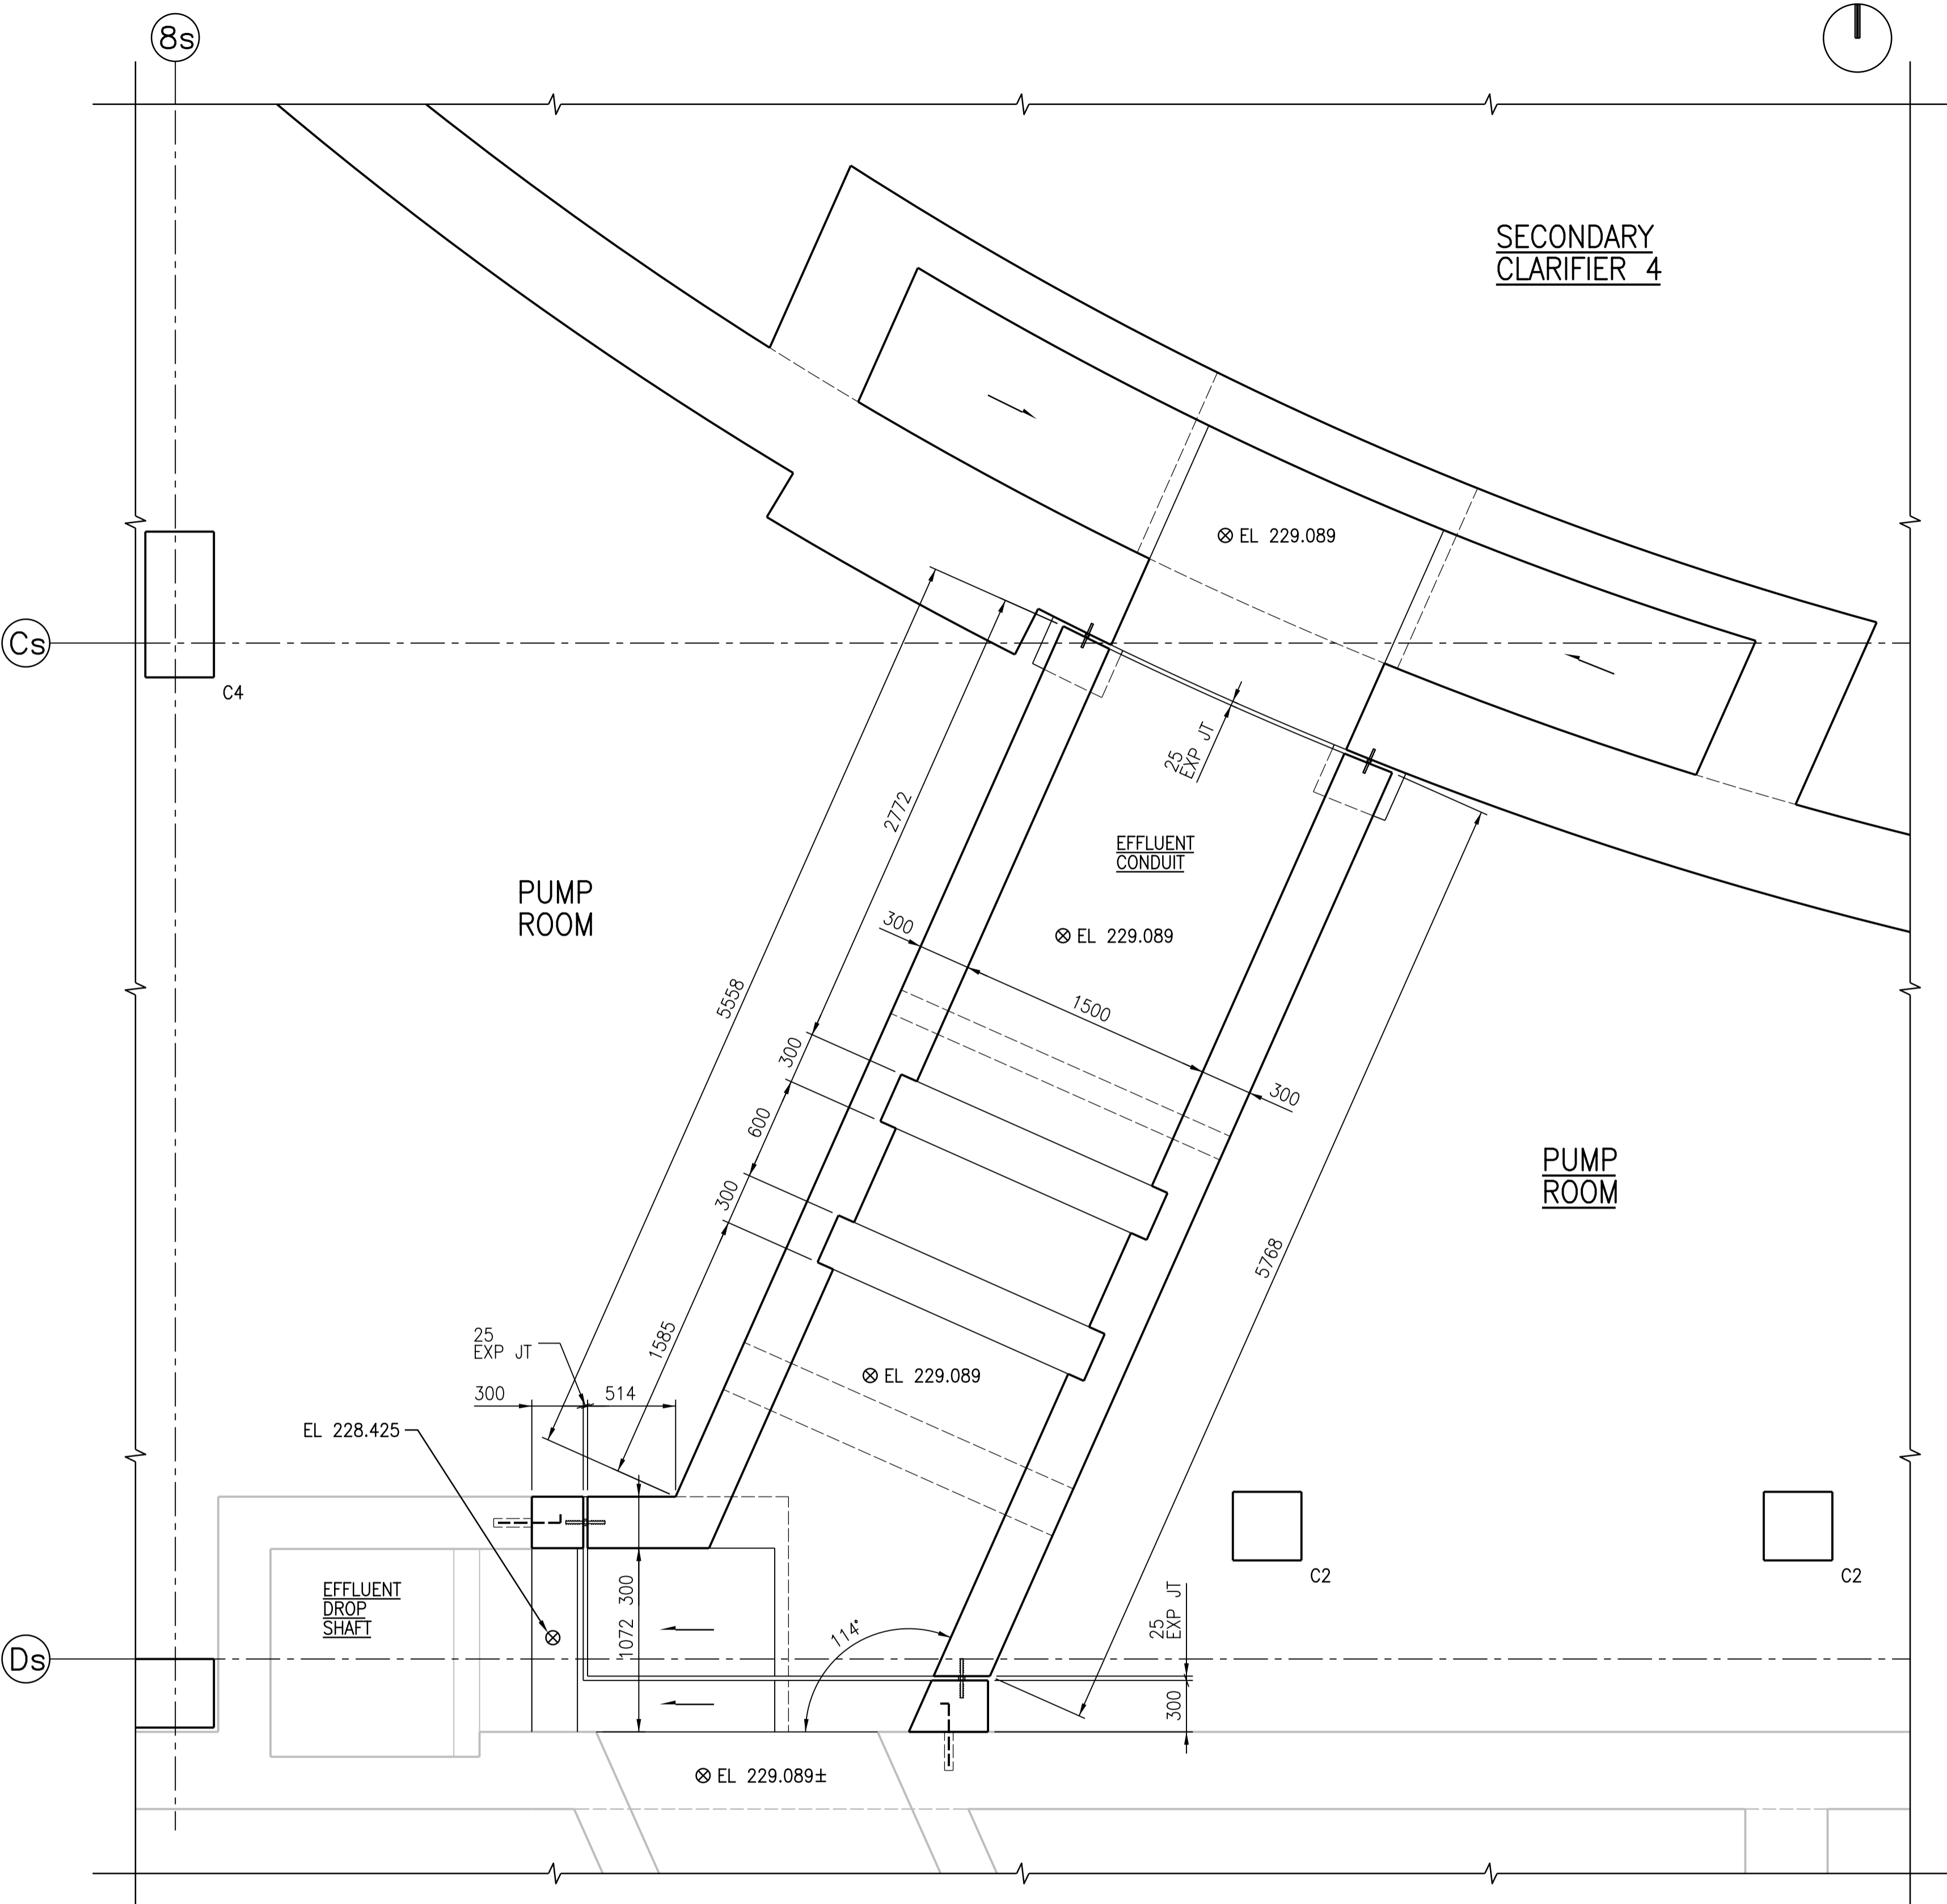


2 DETAIL
1:25
SGAD-S010



00	ISSUED FOR TENDER - B.O. 899-2015	01/2016	G.O.	J.C.
NO.	REVISIONS	DATE	DESIGN	CHECK

CH2MHILL		KGS GROUP	
DESIGNED BY: A THAKKAR	CHECKED BY: R. PARIKH	APPROVED BY: H.T. FREIHAMMER	ISSUED FOR CONSTRUCTION BY: T. TURZAK
DRAWN BY: G. OMORI	DATE: 2016/01/29	DATE: 2016/01/29	CONSULTANT NO.: 474248
SCALE: 1:25			

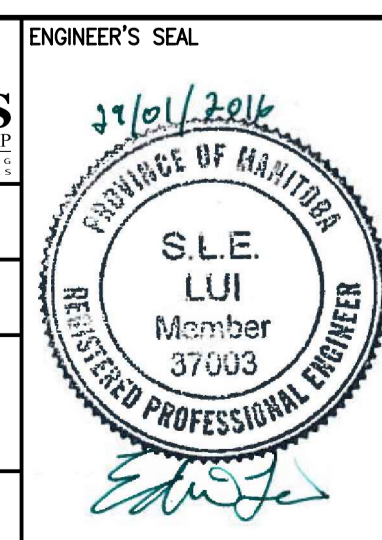

THE CITY OF WINNIPEG
WATER AND WASTE DEPARTMENT

SOUTH END WATER POLLUTION CONTROL CENTRE
SEWPC UPGRADING/EXPANSION PROJECT
STRUCTURAL
SECONDARY CLARIFIERS 4 AND 5
DETAILS

CITY DRAWING NUMBER: 1-0102-SDTL-S007 | SHEET: 001 | REV: 00 | SIZE: A1