
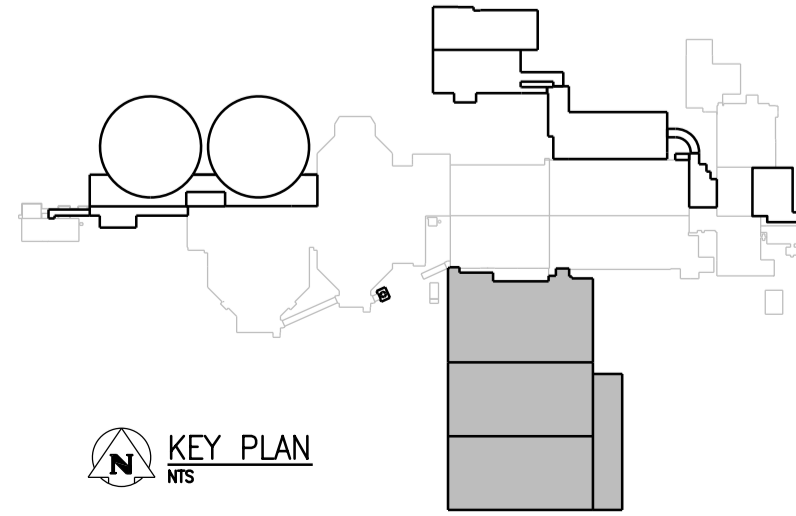


A1 SIZE - 594mm x 841mm

©CH2M HILL 2015. ALL RIGHTS RESERVED.

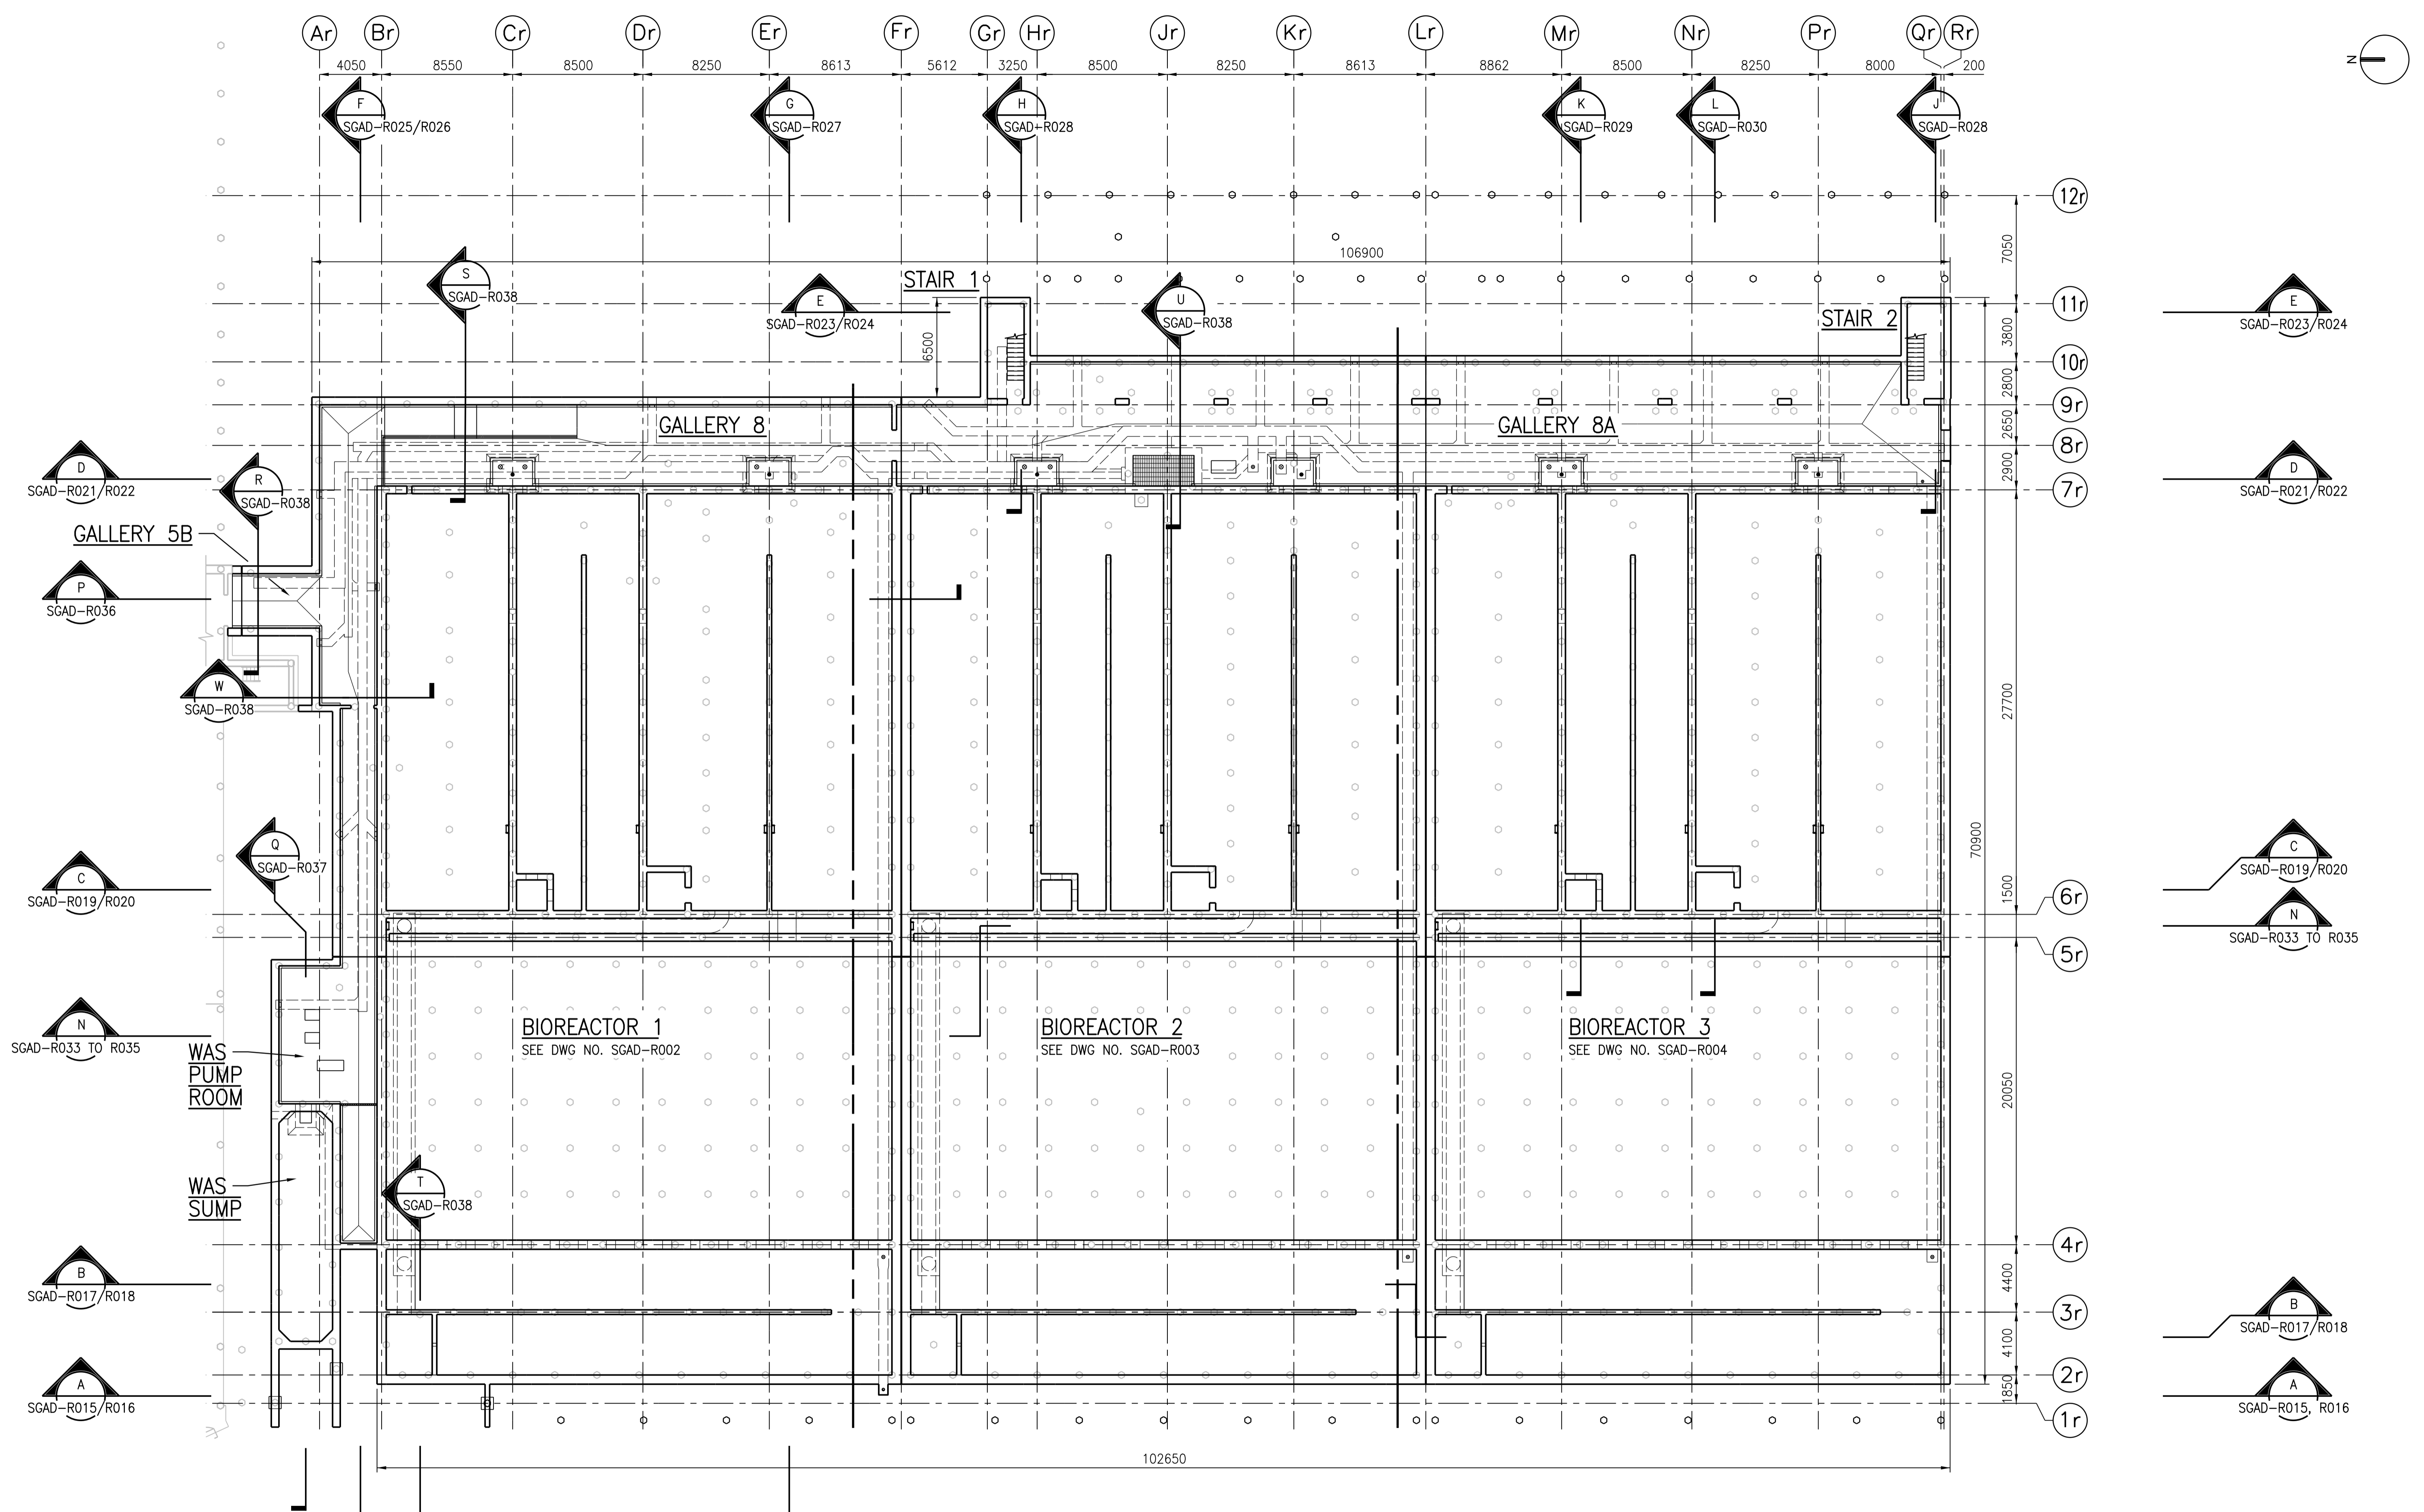

- NOTE:**
- REFER TO DRAWING 1-0102-SGAD-A001 FOR GENERAL STRUCTURAL NOTES.
 - REFER TO DRAWING 1-0102-SFDW-R001 FOR OVERALL PILING PLAN.
 - A MINIMUM LEVEL OF COMPACTED BACKFILL AT WEST AND EAST ENDS OF BIOREACTOR TANKS IS REQUIRED FOR OPERATION. TANKS MUST BE EMPTIED PRIOR TO EXCAVATING BELOW THIS ELEVATION. SEE DRAWING FOR ELEVATIONS.


OVERALL LOWER LEVEL PLAN
1:200



NO.	REVISIONS	DATE	DESIGN	CHECK
00	ISSUED FOR TENDER - B.O. 899-2015	01/2016	C.R.	J.C.

CH2MHILL
SNC-LAVALIN

DESIGNED BY: J. THANNICKAL	CHECKED BY: E. LUI
DRAWN BY: C. RYNARD	APPROVED BY: H.T. FREIHAMMER
SCALE: 1:200	ISSUED FOR CONSTRUCTION BY: T. TURZAK
DATE: 2016/01/29	DATE: 2016/01/29
CONSULTANT NO.: 474248	

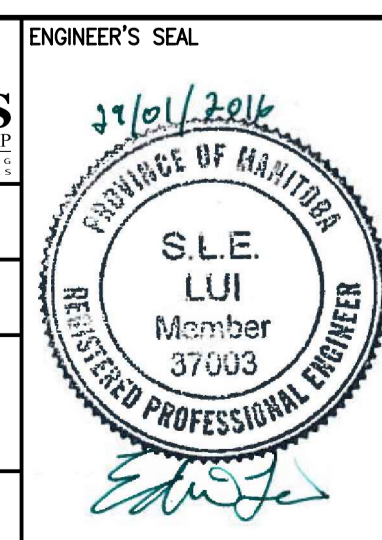

THE CITY OF WINNIPEG
Winnipeg WATER AND WASTE DEPARTMENT

SOUTH END WATER POLLUTION CONTROL CENTRE
SEWPC UPGRADING/EXPANSION PROJECT
STRUCTURAL
BIOREACTORS/BLOWER BUILDING
OVERALL LOWER LEVEL PLAN

CITY DRAWING NUMBER 1-0102-SGAD-R001	SHEET 001	REV. 00	SIZE A1
---	--------------	------------	------------

PLOT DATE: 1/28/2016

FILE NAME: 1-0102-SGAD-R001.dgn