

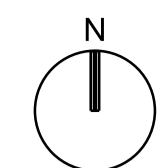
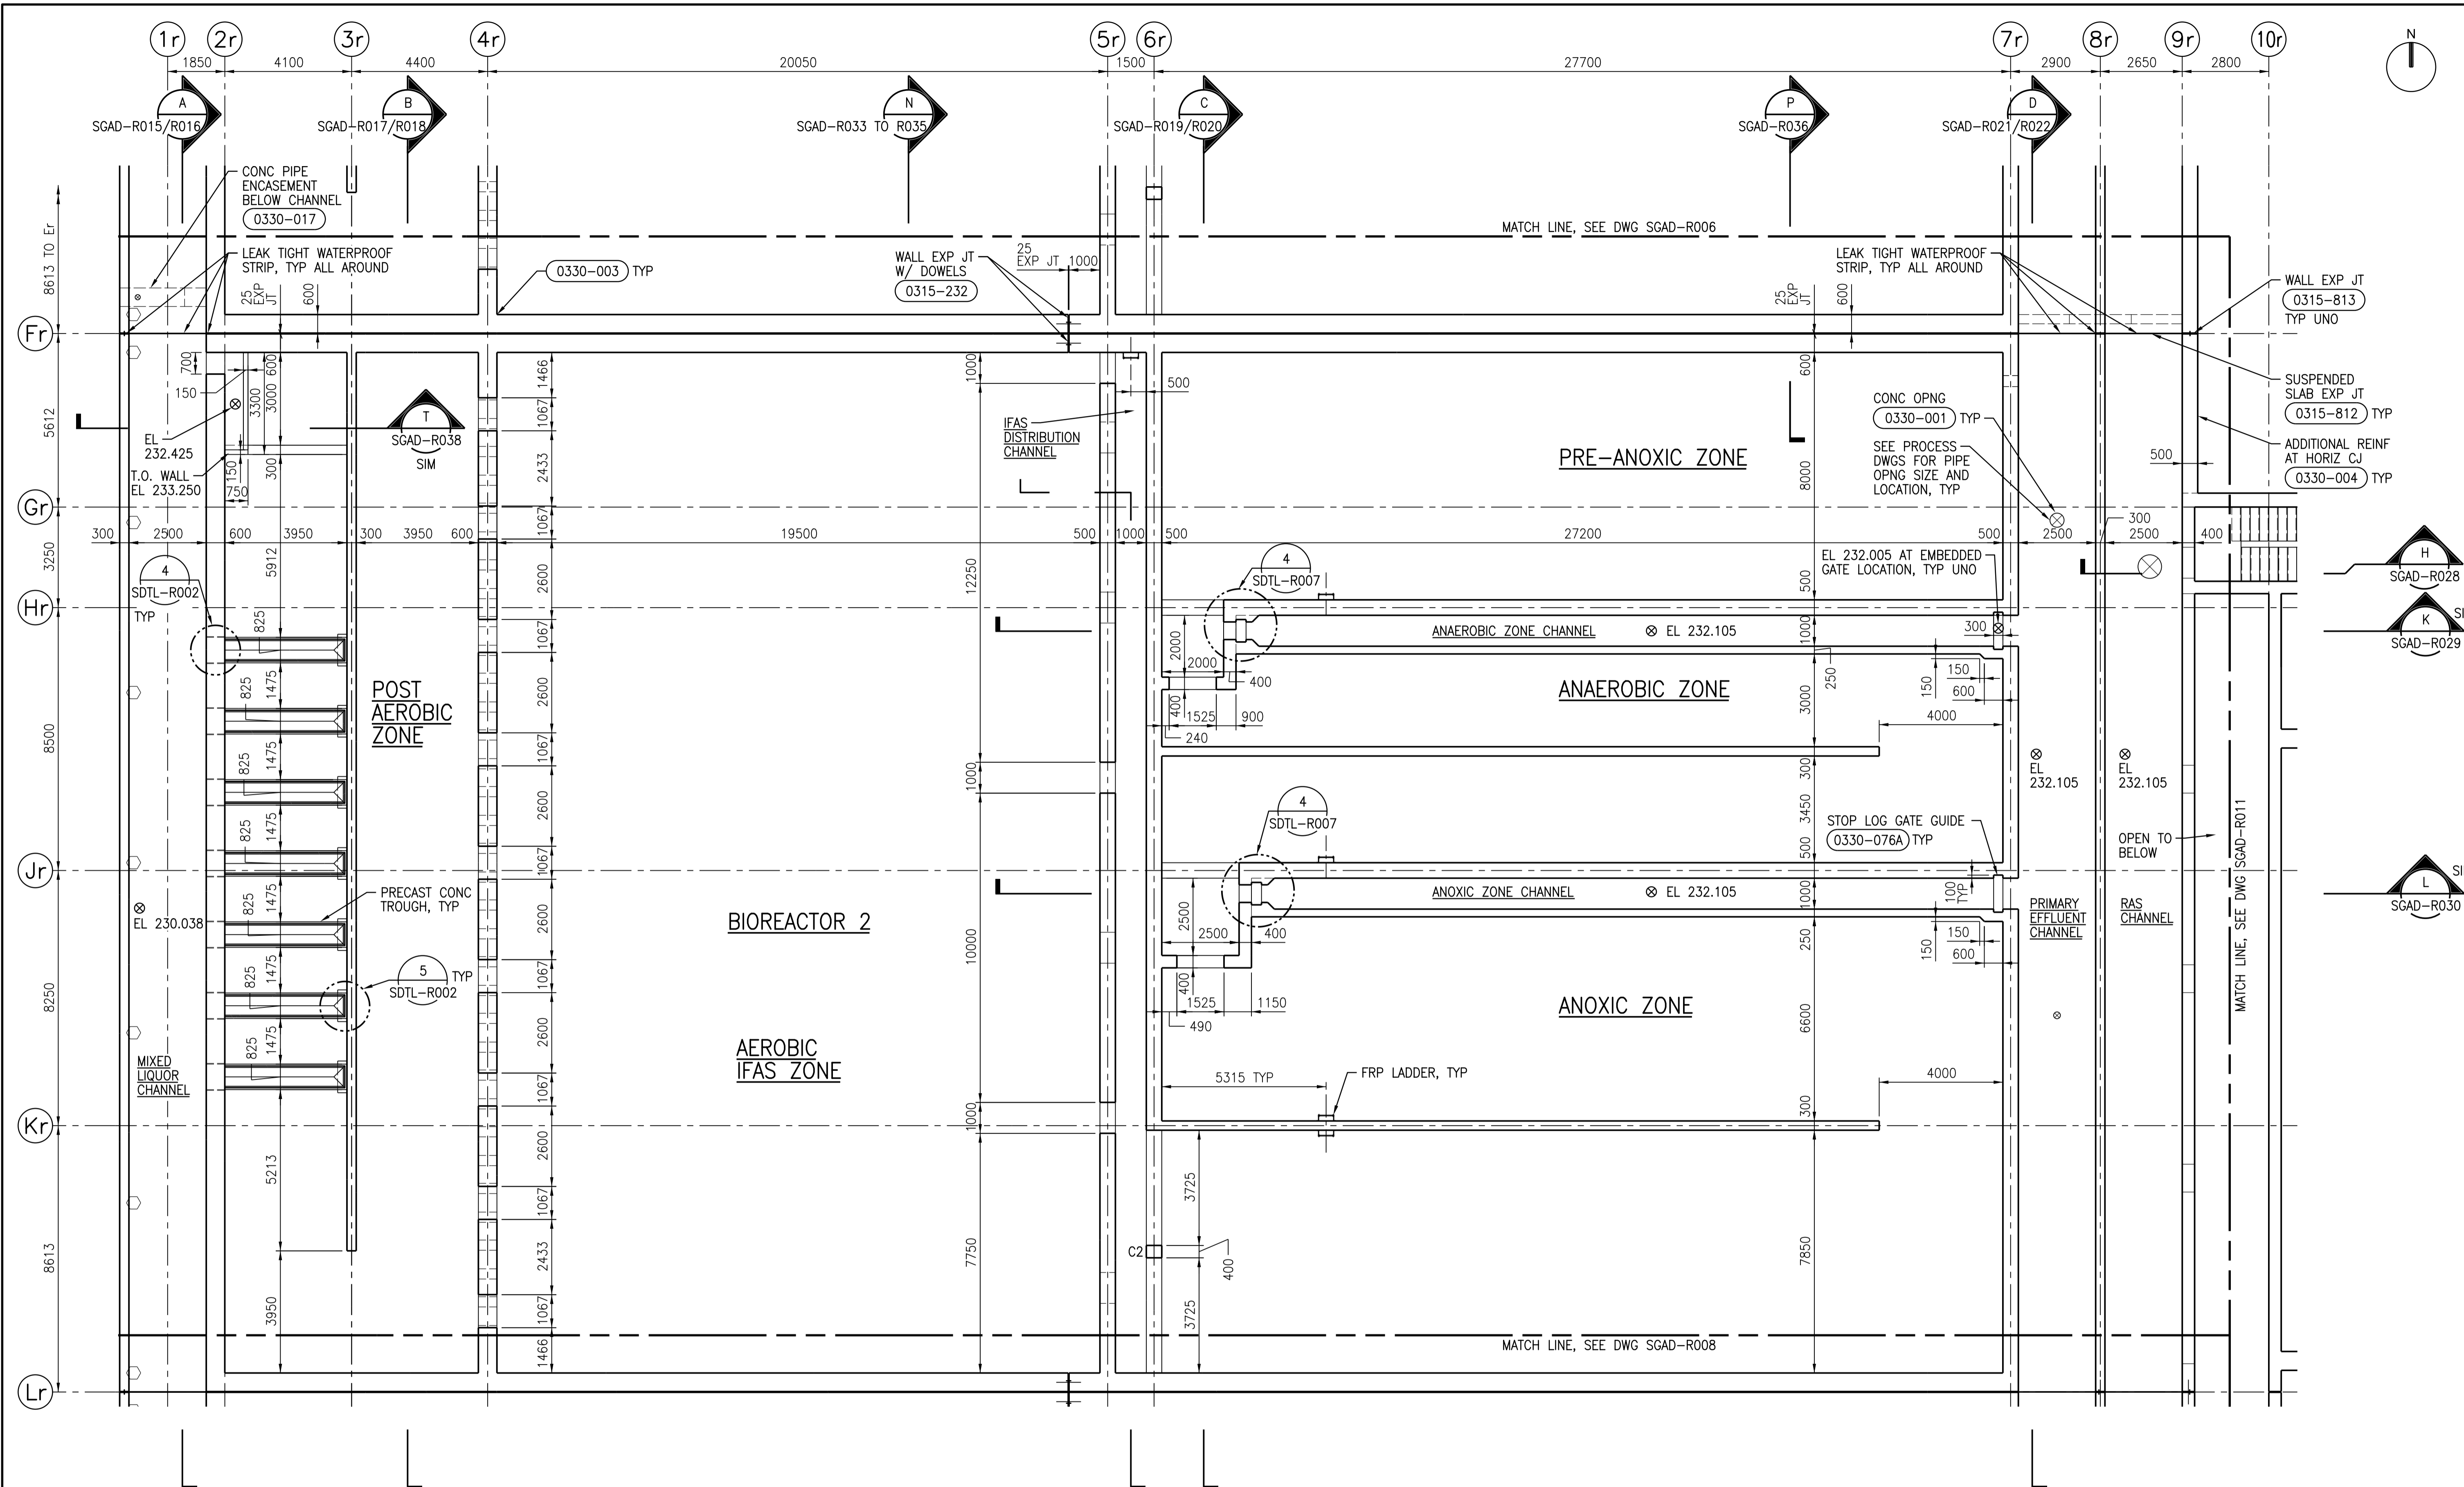


A1 SIZE - 594mm x 841mm

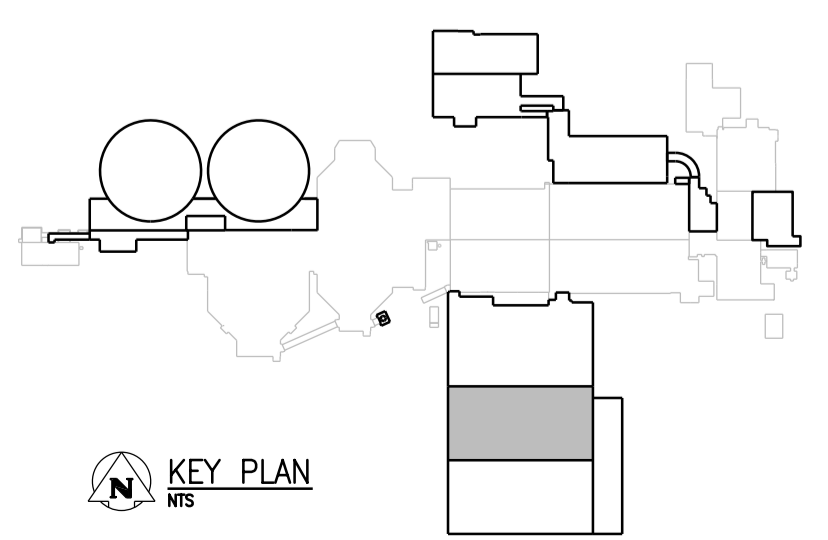

CHANNEL LEVEL PLAN

1:100

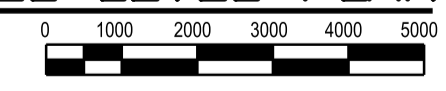

- NOTES:**
- REFER TO DRAWING 1-0102-SGAD-A001 FOR GENERAL STRUCTURAL NOTES.
 - PROVIDE 200mm THICK VOID FORMS BETWEEN SOIL AND CONCRETE SLAB.
 - FIELD VERIFY ELEVATION AND LOCATION OF EXISTING PILES AND PILE CAPS. NOTIFY CONTRACT ADMINISTRATOR OF DISCREPANCIES.
 - DESIGN LIVE LOAD OF STAIR 1 IS 4.8kPa.
 - SEE DETAIL 4 FOR PILE EMBEDMENT DETAIL.

SDTL-R001



NO.	REVISIONS	DATE	DESIGN	CHECK
00	ISSUED FOR TENDER - B.O. 899-2015	01/2016	C.R.	J.C.


CH2MHILL
SNC-LAVALIN

DESIGNED BY: J. THANNICKAL
CHECKED BY: E. LUI

DRAWN BY: C. RYNARD
APPROVED BY: H.T. FREIHAMMER

SCALE: 1:100
ISSUED FOR CONSTRUCTION BY: T. TURZAK
DATE: 2016/01/29
DATE: 2016/01/29

CONSULTANT NO.: 474248

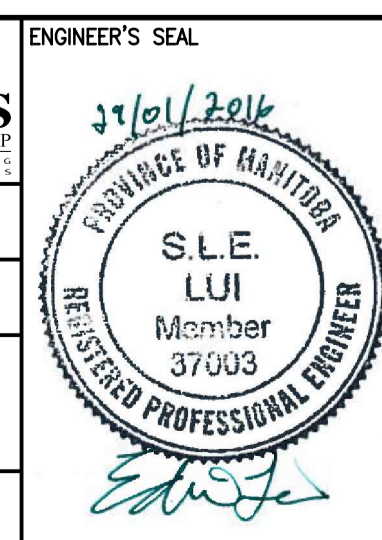

THE CITY OF WINNIPEG
WATER AND WASTE DEPARTMENT

SOUTH END WATER POLLUTION CONTROL CENTRE
SEWPCC UPGRADING/EXPANSION PROJECT
STRUCTURAL
BIOREACTOR 2
CHANNEL LEVEL PLAN

CITY DRAWING NUMBER: 1-0102-SGAD-R007
SHEET: 001
REV: 00
SIZE: A1