

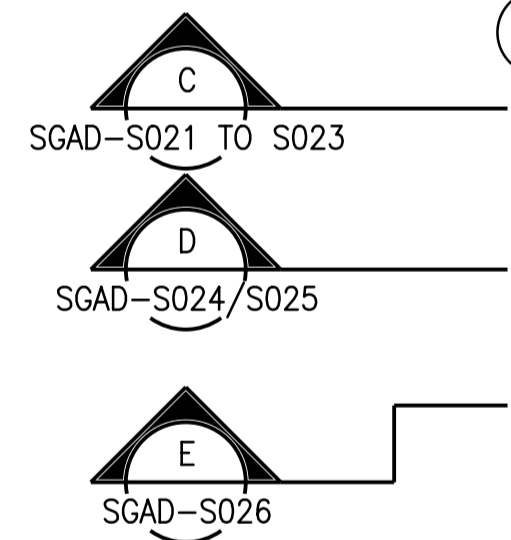


- NOTES**
- REFER TO DRAWING SGAD-A001 FOR GENERAL STRUCTURAL NOTES
 - INSTALL PERIMETER INSULATION STARTING FROM ELEVATION 231.637 AND CARRIED DOWN 2200mm
 - INSTALL PERIMETER INSULATION STARTING FROM ELEVATION 233.277 AND CARRIED DOWN 2900mm

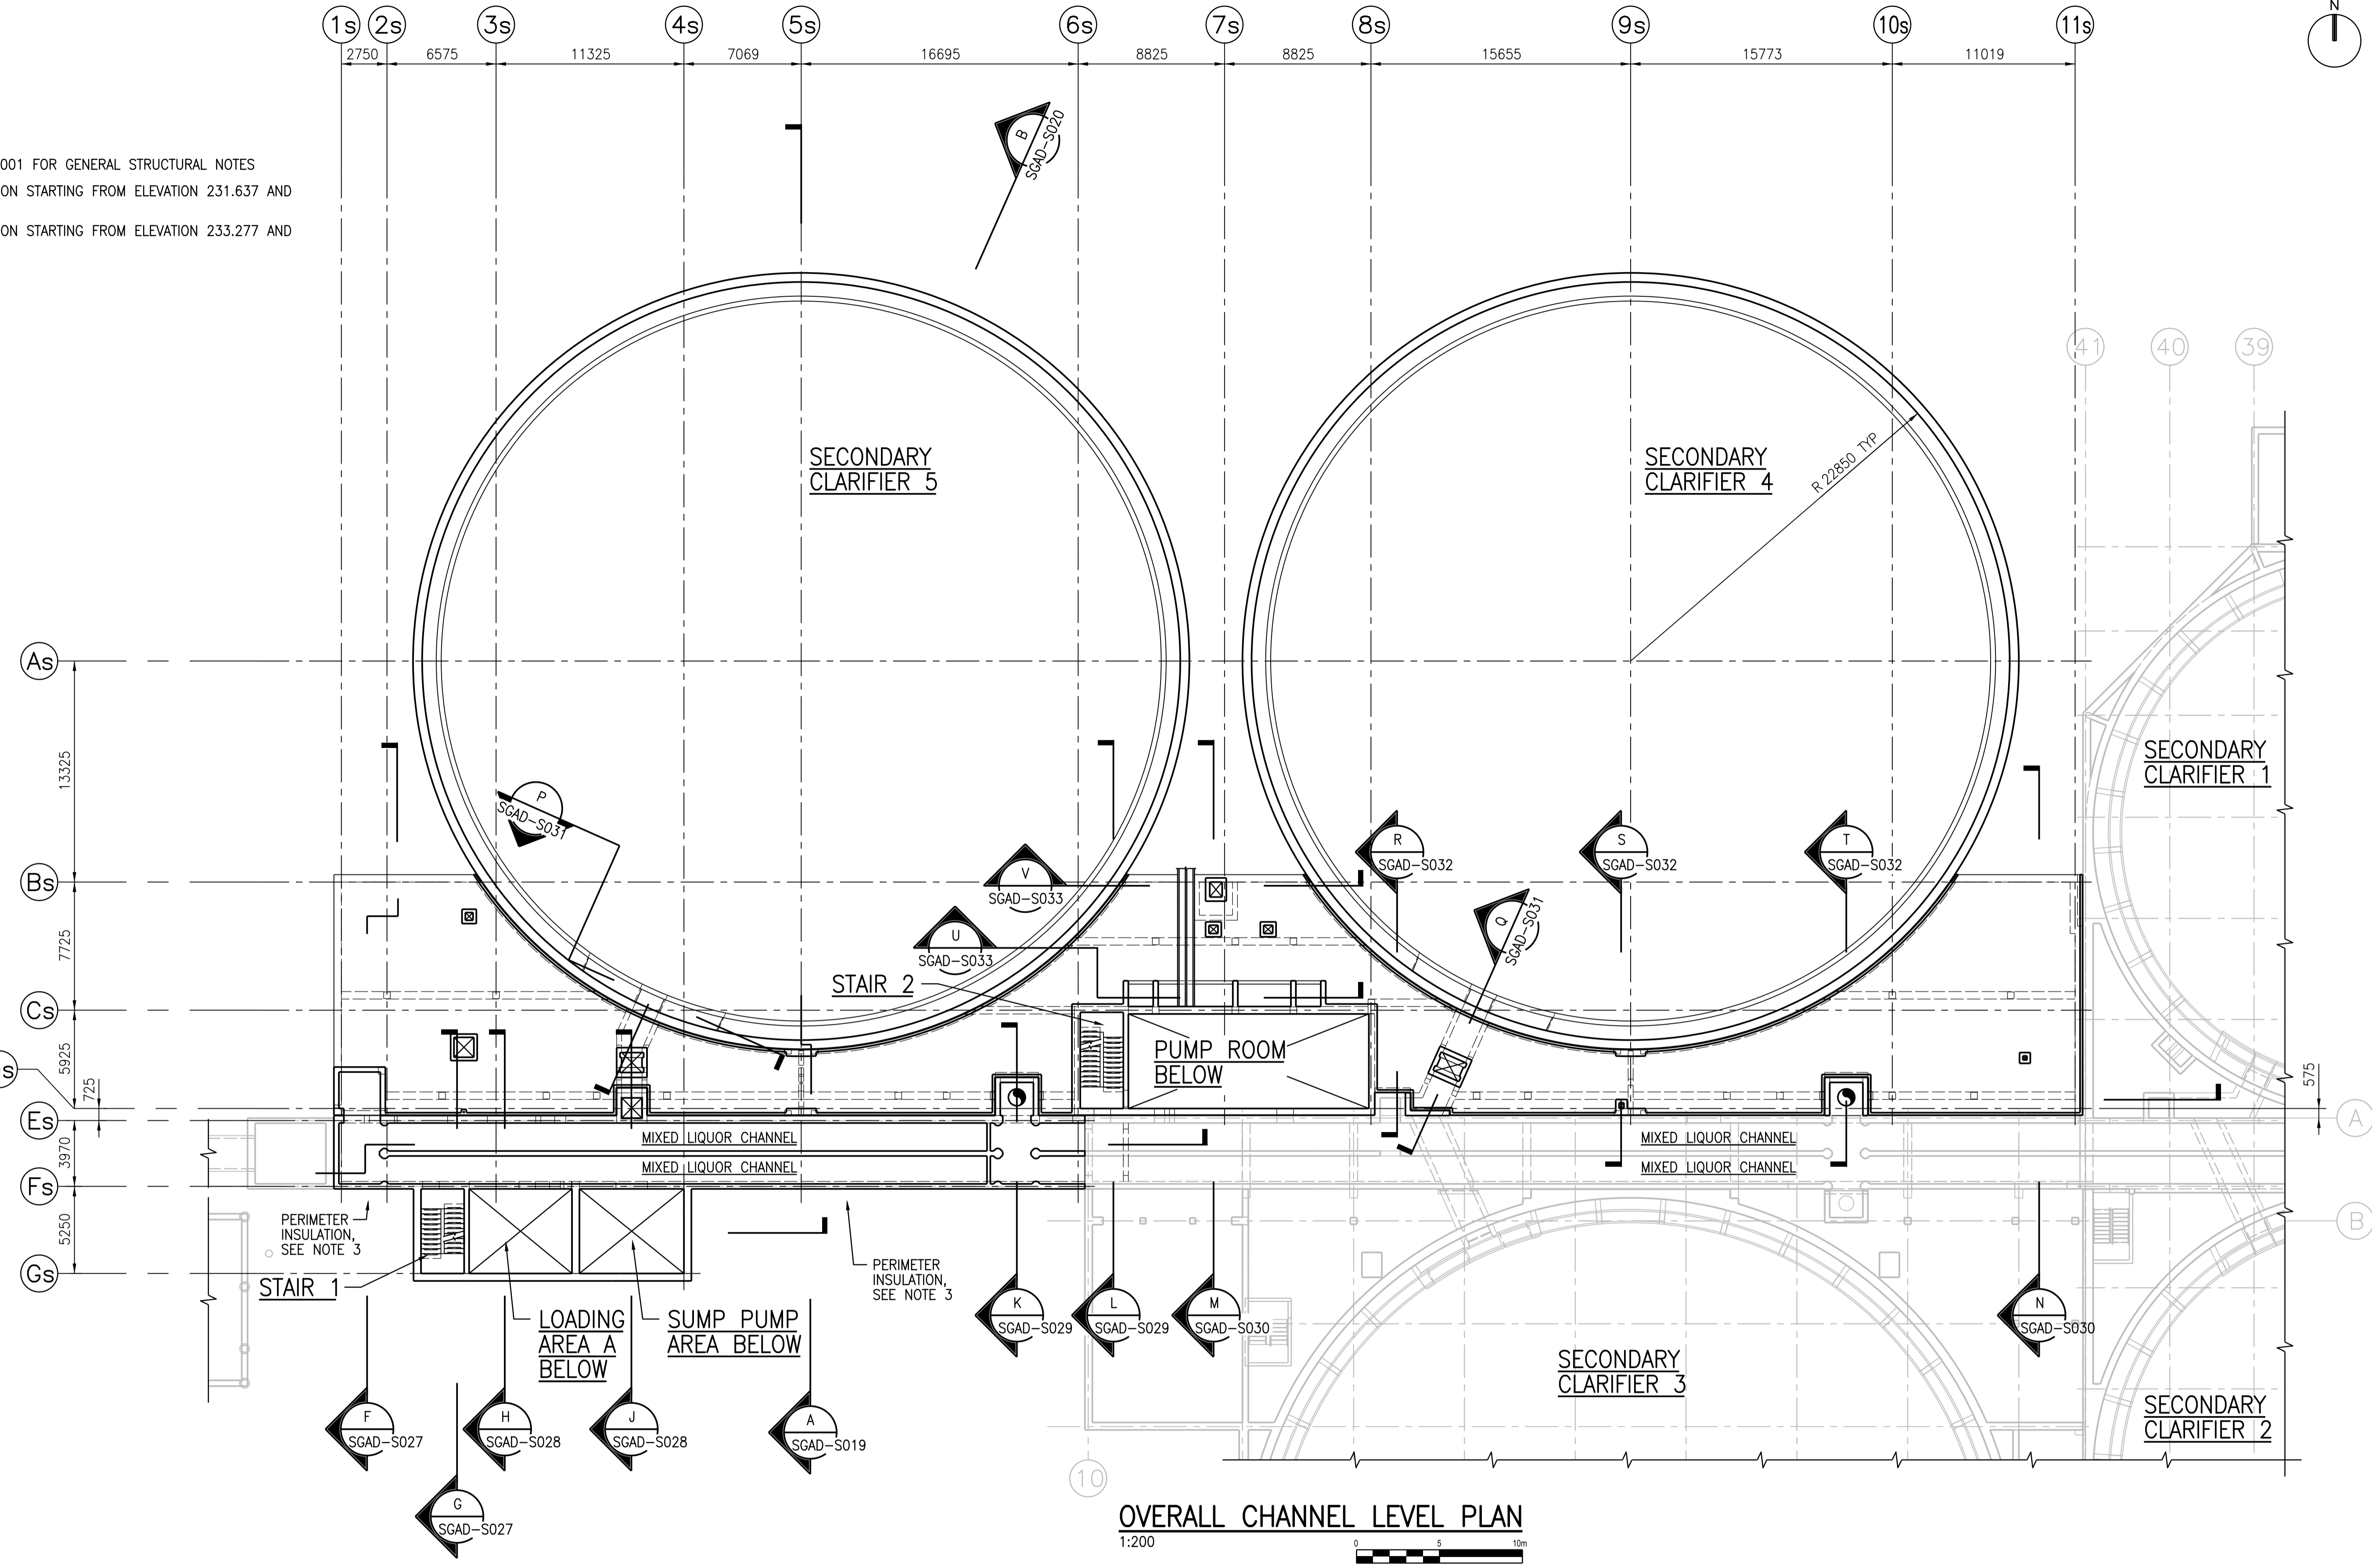

OVERALL CHANNEL LEVEL PLAN
1:200

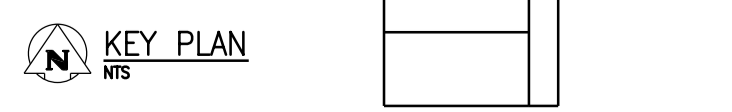

APEGM
Certificate of Authorization
CH2M HILL Canada Ltd.
No. 1441

NO.	REVISIONS	DATE	DESIGN	CHECK
00	ISSUED FOR TENDER - B.O. 899-2015	01/2016	G.O.	J.C.

CH2MHILL		KGS	
SNC-LAVALIN		ENGINEER'S SEAL	
DESIGNED BY: A. THAKKAR	CHECKED BY: E. LUI		
DRAWN BY: G. OMORI	APPROVED BY: H.T. FREIHAMMER		
SCALE: 1:200	ISSUED FOR CONSTRUCTION BY: T. TURZAK		
DATE: 2016/01/29	DATE: 2016/01/29		
CONSULTANT NO.: 474248			

THE CITY OF WINNIPEG
Winnipeg WATER AND WASTE DEPARTMENT

SOUTH END WATER POLLUTION CONTROL CENTRE
SEWPC UPGRADING/EXPANSION PROJECT
STRUCTURAL
SECONDARY CLARIFIERS 4 AND 5
OVERALL CHANNEL LEVEL PLAN

CITY DRAWING NUMBER: 1-0102-SGAD-S006
SHEET: 001
REV.: 00
SIZE: A1