

NOTE:
 1. SEE PROCESS DRAWINGS FOR EFFLUENT LAUNDER COVERS, WEIR SCUM BAFFLE.
 CO-ORDINATE INSTALLATION OF COVERS BEFORE CONSTRUCTION OF LAUNDER WALL.

SECONDARY CLARIFIER 5

SEE NOTE 1
 TYPICAL ALL AROUND
 300mm THICK
 EFFLUENT LAUNDER WALL,
 TYP ALL AROUND

USE DOWEL BAR SPLICERS
 ALL AROUND AT THIS JOINT
 SEE SECTION
 TYP
 B
 SGAD-S020
 NO CJ WILL BE ALLOWED IN WALL

TOP OF EFFLUENT LAUNDER
 WALL EL 232.016, TYP
 ALL AROUND


HPT EL 231.216
 LPT EL 231.191
 25mm SLOPE,
 TYP

EL 229.089

FOR CONT SEE DWG SGAD-S009

FOR CONT SEE DWG SGAD-S010


CHANNEL LEVEL PLAN
 1:125

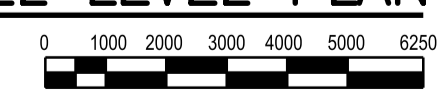

APEGM
 Certificate of Authorization
 CH2M HILL Canada Ltd.
 No. 1441

00	ISSUED FOR TENDER - B.O. 899-2015	01/2016	G.O. J.C.
NO.	REVISIONS	DATE	DESIGN CHECK

CH2MHILL	
DESIGNED BY: A. THAKKAR	CHECKED BY: E. LUI
DRAWN BY: G. OMORI	APPROVED BY: H.T. FREIHAMMER
SCALE: 1:125	ISSUED FOR CONSTRUCTION BY: T. TURZAK
DATE: 2016/01/29	DATE: 2016/01/29
CONSULTANT NO.: 474248	

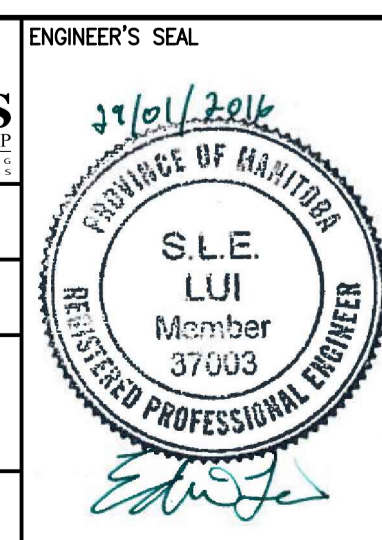

THE CITY OF WINNIPEG
 WATER AND WASTE DEPARTMENT

SOUTH END WATER POLLUTION CONTROL CENTRE
 SEWPCC UPGRADING/EXPANSION PROJECT
 STRUCTURAL
 SECONDARY CLARIFIER 5
 CHANNEL LEVEL PLAN

CITY DRAWING NUMBER: 1-0102-SGAD-S007 | SHEET: 001 | REV: 00 | SIZE: A1