

PIPE ENCASEMENT
0330-016
0330-820
, TYP

U SECTION
1:50

SGAD-S001, SGAD-S004,
SGAD-S005, SGAD-S006,
SGAD-S009, SGAD-S010,
SGAD-S011, SGAD-S014,
SGAD-S015, SGAD-S016,
SGAD-S017, SGAD-S018

V SECTION
1:50

SGAD-S001, SGAD-S004,
SGAD-S005, SGAD-S006,
SGAD-S009, SGAD-S010,
SGAD-S011, SGAD-S014,
SGAD-S015

GENERAL NOTES:

- 300mm THICK GEOFOAM ON TOP OF SLAB WITH MAXIMUM 300mm EARTH COVER ON TOP OF GEOFOAM. TYPICAL OVER ENTIRE ROOF SLAB UNLESS NOTED OTHERWISE. PROVIDE 60 MIL PVC SHEET ON TOP OF GEOFOAM OVER ENTIRE FOOTPRINT. TAPE ALL SEAMS. EXTEND UP AND DOWN FROM WALL/SLAB/CURB INTERSECTIONS 1300mm ALL AROUND.
- WHERE THE EXCAVATION LINE IS LOCATED BELOW THE UNDERSIDE OF THE VOID FORM, FILL THE AREA WITH CLASS A BACKFILL COMPACTED TO 98% SPMD.
- CLOSE OFF THE AREA WITH CMU WALL AFTER ELECTRICAL WORK IS COMPLETED.




00	ISSUED FOR TENDER - B.O. 899-2015	01/2016	G.O.	J.C.
NO.	REVISIONS	DATE	DESIGN	CHECK

CH2MHILL
SNC-LAVALIN

DESIGNED BY: A. THAKKAR
DRAWN BY: G. OMORI
SCALE: 1:50
DATE: 2016/01/29

CHECKED BY: E. LUI
APPROVED BY: H.T. FREIHAMMER
ISSUED FOR CONSTRUCTION BY: T. TURZAK
DATE: 2016/01/29

CONSULTANT NO.: 474248

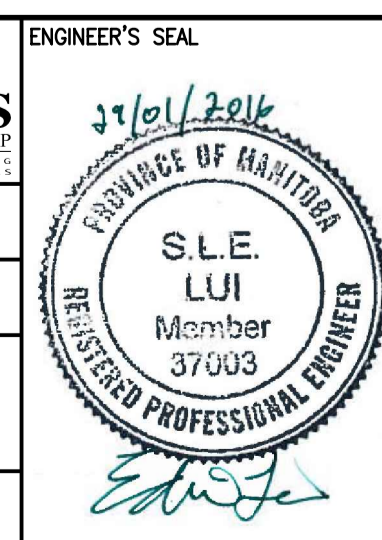

THE CITY OF WINNIPEG
Winnipeg WATER AND WASTE DEPARTMENT

SOUTH END WATER POLLUTION CONTROL CENTRE
SEWPC UPGRADE/EXPANSION PROJECT
STRUCTURAL
SECONDARY CLARIFIERS 4 AND 5
SECTIONS U AND V

CITY DRAWING NUMBER: 1-0102-SGAD-S033
SHEET: 001
REV: 00
SIZE: A1