


* 4000 WIDE VALLEYS ALONG BEAMS
GRID LINES 2 - 8 AND 10 - 18

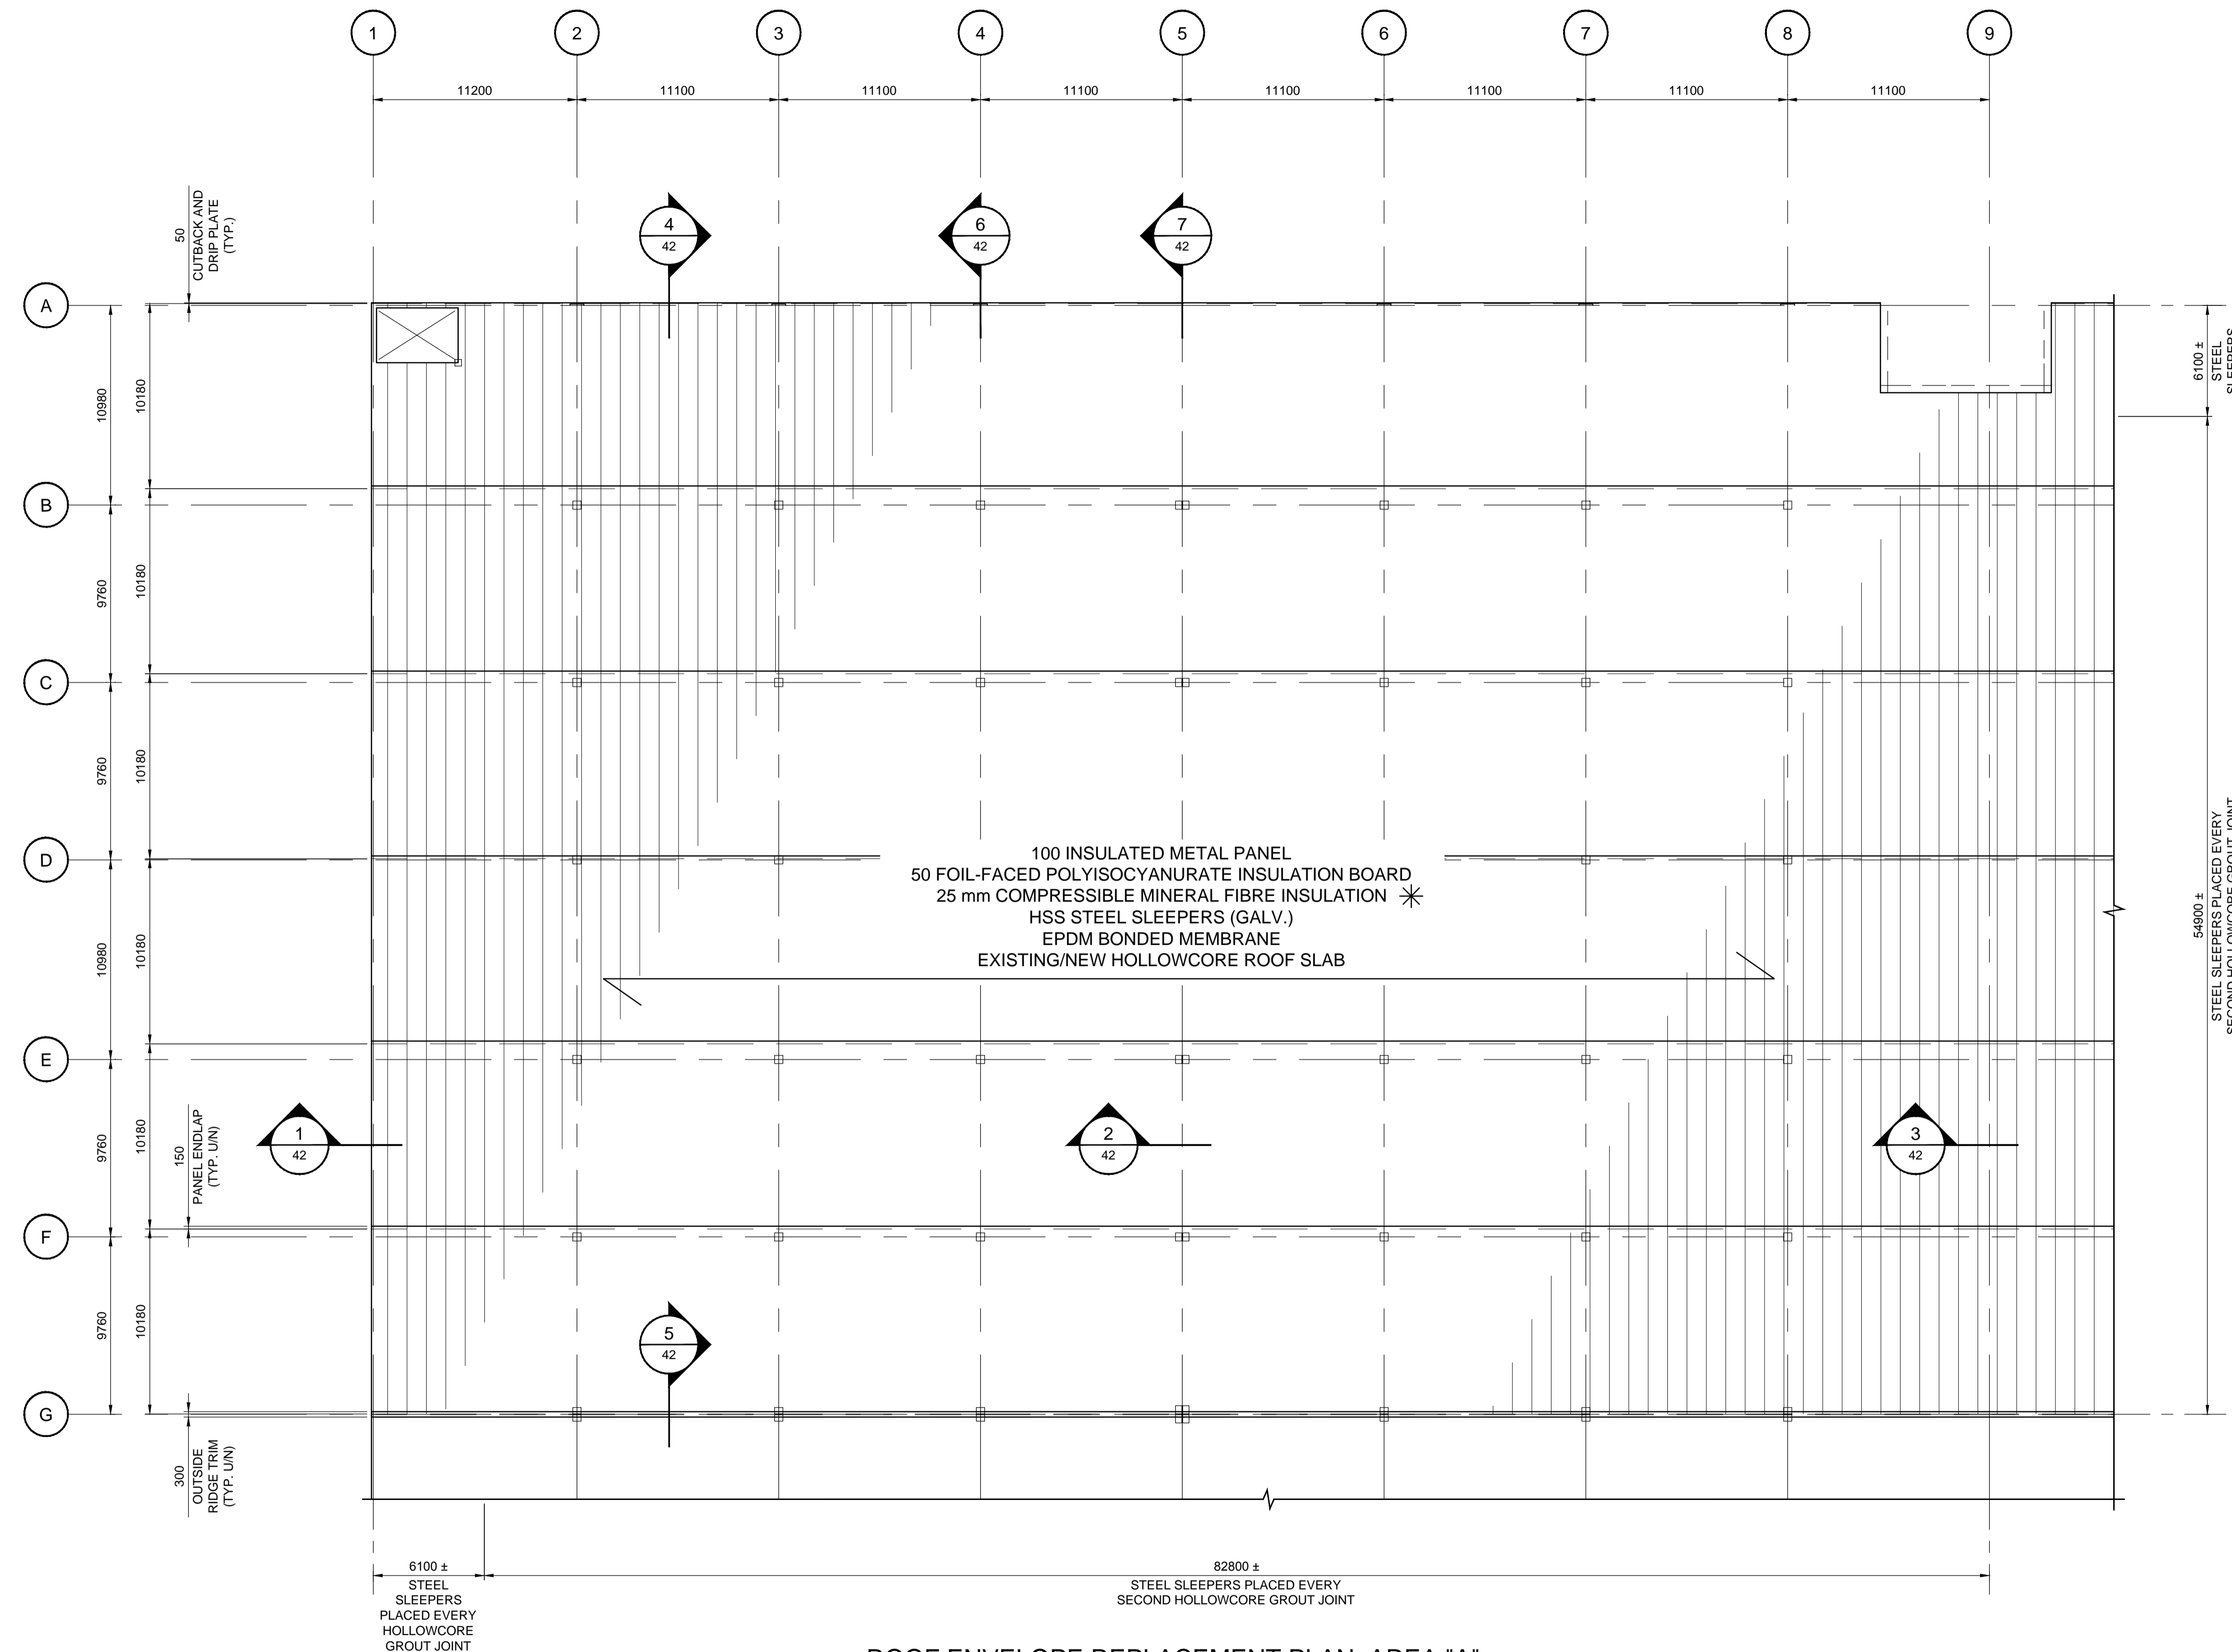

ROOF ENVELOPE REPLACEMENT PLAN, AREA "A"
1:200

METRIC
WHOLE NUMBERS INDICATE MILLIMETRES
DECIMALIZED NUMBERS INDICATE METRES

APEGM
Certificate of Authorization
Dillon Consulting Limited (MB)
No. 1789 Date: 2015-11-20

LOCATION APPROVED
UNDERGROUND STRUCTURES
N/A
SHPV. U/G STRUCTURES COMMITTEE
DATE
NOTE:
LOCATION OF UNDERGROUND STRUCTURES AS SHOWN ARE BASED ON THE BEST INFORMATION AVAILABLE BUT NO GUARANTEE IS GIVEN THAT ALL EXISTING UTILITIES ARE SHOWN OR THAT THE GIVEN LOCATIONS ARE EXACT. CONFIRMATION OF EXISTENCE AND EXACT LOCATION OF ALL SERVICES MUST BE OBTAINED FROM THE INDIVIDUAL UTILITIES BEFORE PROCEEDING WITH CONSTRUCTION.

B.M. ELEV.	
CONSTRUCTION COMPLETION DATE:	
ISSUED FOR TENDER	2015 11 20
NO.	REVISIONS

CHECKED BY: FAK
APPROVED BY: SSR
DESIGNED BY: NC
DRAWN BY: TLK
SCALE:
HORIZONTAL: AS NOTED
VERTICAL:
DATE: 2015 11 20

DILLON CONSULTING

ENGINEER'S SEAL
RELEASED FOR CONSTRUCTION
CONSULTANT DRAWING NUMBER
14-1411-B-100

THE CITY OF WINNIPEG
WATER AND WASTE DEPARTMENT
ENGINEERING DIVISION
WILKES RESERVOIR NORTH CELL REHABILITATION
STAGE 1 WEST CELL
ROOF ENVELOPE REPLACEMENT PLAN
AREA "A"
SHEET 38 OF 47
CITY DRAWING NUMBER
1-0650R-B0001-001