


SEWER JUNCTION INFORMATION FROM SEWER VIDEO INSPECTION		
SEWER ID S-MA20016987		
DISTANCE FROM MH ID S-MH20015271		
DISTANCE	DIAMETER	CLOCK
5.60	150	10
13.10	150	3
16.90	150	9
21.20	150	3

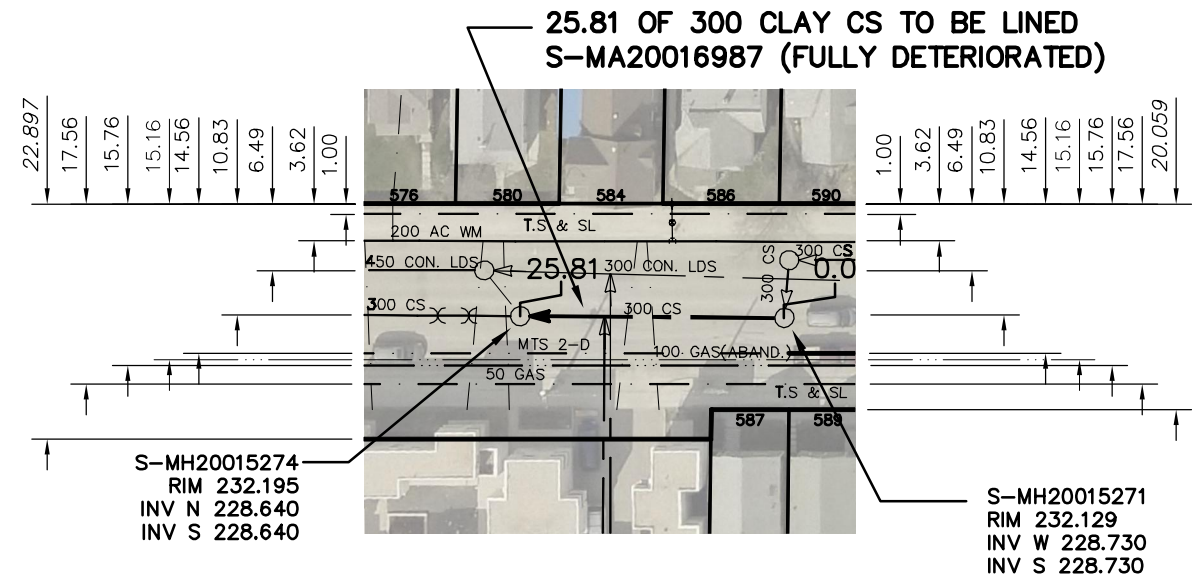

BALMORAL STREET




WARNING

IF POWER EQUIPMENT OR EXPLOSIVES ARE TO BE USED FOR EXCAVATION ON THIS PROJECT THE CONTRACTOR MUST:

- 1) NOTIFY THE GAS COMPANY OF THE PROPOSED LOCATION OF EXCAVATION.
- 2) TAKE PRECAUTION TO AVOID DAMAGE TO GAS COMPANY INSTALLATIONS.

SEE PROVINCIAL REGULATION 210/72 FOR DETAILS

FOR INDEX SEE
11020

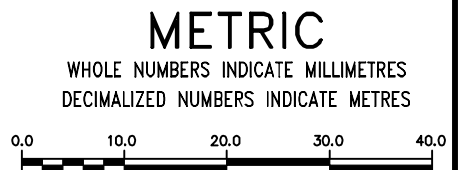

<p>LOCATION APPROVED UNDERGROUND STRUCTURES</p> <p>SUPV. U/G STRUCTURES COMMITTEE DATE</p> <p>NOTE: LOCATION OF UNDERGROUND STRUCTURES AS SHOWN ARE BASED ON THE BEST INFORMATION AVAILABLE BUT NO GUARANTEE IS GIVEN THAT ALL EXISTING UTILITIES ARE SHOWN OR THAT THE GIVEN LOCATIONS ARE EXACT. CONFIRMATION OF EXISTENCE AND EXACT LOCATION OF ALL SERVICES MUST BE OBTAINED FROM THE INDIVIDUAL UTILITIES BEFORE PROCEEDING WITH CONSTRUCTION.</p>	<p>B.M. ELEV.</p> <p>COSTRUCTION COMPLETION DATE: YYYY MM DD</p>				<p>ENGINEER'S SEAL</p> <p>ORIGINAL SIGNED BY N.M. CONTI 16/01/28</p> <p>CONSULTANT DRAWING NUMBER</p>	<p>THE CITY OF WINNIPEG</p> <p>WATER AND WASTE DEPARTMENT ENGINEERING DIVISION</p> <p>2015 SEWER RENEWALS BY CIPP LINING BALMORAL STREET 1ST MH S CUMBERLAND AVENUE TO 2ND MH S CUMBERLAND AVENUE</p>	<p>SHEET 8 OF 56</p> <p>CITY DRAWING NUMBER</p> <p>11027</p>																						
	<table border="1"> <tr> <th>NO.</th> <th>REVISIONS</th> <th>DATE</th> <th>BY</th> </tr> <tr> <td> </td> <td> </td> <td> </td> <td> </td> </tr> </table>	NO.	REVISIONS	DATE				BY					<table border="1"> <tr> <td>DESIGNED BY</td> <td>NC</td> <td>CHECKED BY</td> <td>SC</td> </tr> <tr> <td>DRAWN BY</td> <td>CN</td> <td>APPROVED BY</td> <td>KZ</td> </tr> <tr> <td>SCALE:</td> <td rowspan="2">1:750</td> <td>RELEASED FOR CONSTRUCTION</td> <td rowspan="2">KAS ZUREK</td> </tr> <tr> <td>HORIZONTAL</td> <td> </td> </tr> <tr> <td>VERTICAL</td> <td> </td> <td> </td> <td> </td> </tr> </table>	DESIGNED BY	NC	CHECKED BY	SC	DRAWN BY	CN	APPROVED BY	KZ	SCALE:	1:750	RELEASED FOR CONSTRUCTION	KAS ZUREK	HORIZONTAL		VERTICAL	
NO.	REVISIONS	DATE	BY																										
DESIGNED BY	NC	CHECKED BY	SC																										
DRAWN BY	CN	APPROVED BY	KZ																										
SCALE:	1:750	RELEASED FOR CONSTRUCTION	KAS ZUREK																										
HORIZONTAL																													
VERTICAL																													