



BROOKLYN STREET

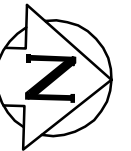

SEWER JUNCTION INFORMATION FROM SEWER VIDEO INSPECTION		
SEWER ID S-MA20008297		
DISTANCE FROM MH ID S-MH20007627		
DISTANCE	DIAMETER	CLOCK
2.6	150	2
****REVERSAL REQUIRED****		

119.9 OF 375 CLAY CS TO BE LINED
S-MA20008297 (PARTIALLY DETERIORATED)

FOR CONTINUATION
(SEE DWG. 11030)

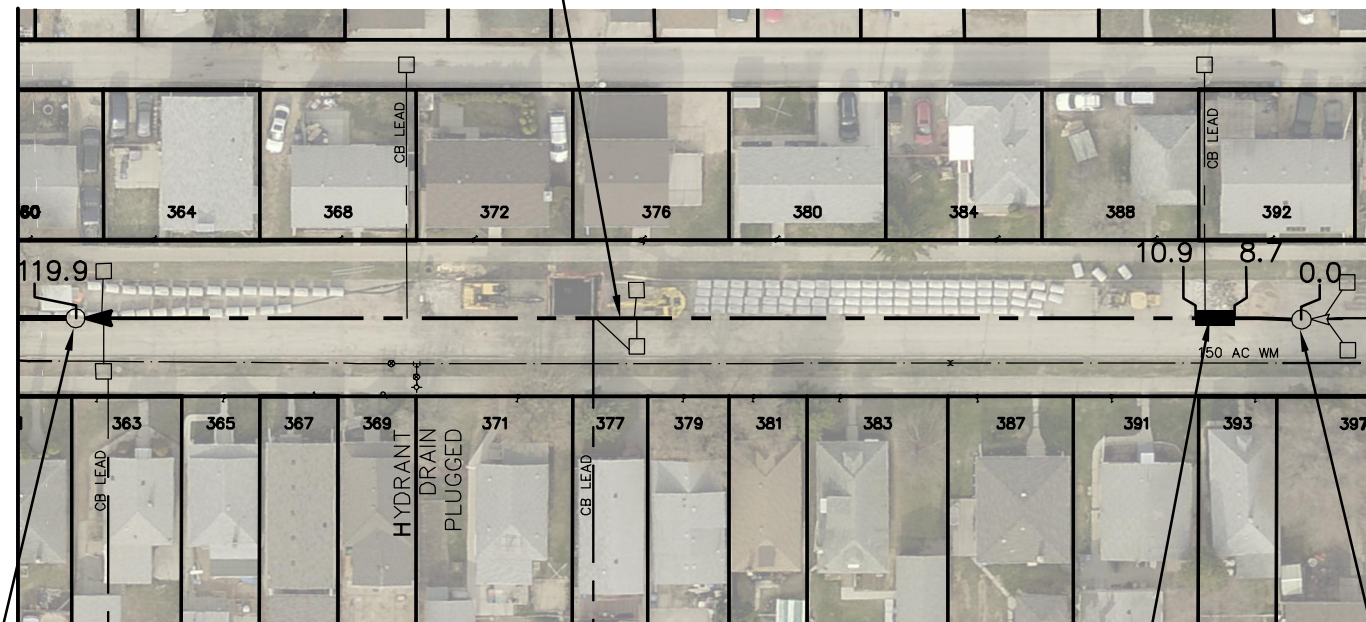

S-MH20007628
RIM 234.54
INV N 230.52
INV S 230.52

2.2m OF 375mm PVC
SEWER REPAIR (SD-022A)
(TO BE DONE BY OTHERS)

S-MH20007627
RIM 234.53
INV N 231.05
INV S 231.05

SEWER JUNCTION INFORMATION FROM SEWER VIDEO INSPECTION		
SEWER ID S-MA20008297		
DISTANCE FROM MH ID S-MH20007628		
DISTANCE	DIAMETER	CLOCK
1.0	150	12
1.6	150	2
1.9	150	10
2.4	150	2
7.8	150	10
18.7	150	2
22.6	150	2
24.8	150	11
25.6	150	2
26.3	150	10
32.5	150	10
32.7	150	2
36.0	150	10
36.6	150	2
38.0	150	10
40.4	150	2
47.5	150	2
52.0	150	12
54.5	150	10
55.3	150	2
56.1	150	10
63.3	150	2
68.0	150	10
70.4	150	10
71.1	150	1
85.3	150	10
86.0	150	2
100.9	150	10
101.8	150	2
109.5	150	2
109.7	150	2
****REVERSAL REQUIRED****		

WARNING

IF POWER EQUIPMENT OR EXPLOSIVES ARE TO BE USED FOR EXCAVATION ON THIS PROJECT THE CONTRACTOR MUST:


- 1) NOTIFY THE GAS COMPANY OF THE PROPOSED LOCATION OF EXCAVATION.
- 2) TAKE PRECAUTION TO AVOID DAMAGE TO GAS COMPANY INSTALLATIONS.

SEE PROVINCIAL REGULATION 210/72 FOR DETAILS

FOR INDEX SEE
11020

METRIC

WHOLE NUMBERS INDICATE MILLIMETRES
DECIMALIZED NUMBERS INDICATE METRES

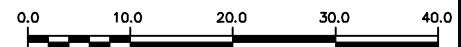

LOCATION APPROVED
UNDERGROUND STRUCTURES

SUPV. U/G STRUCTURES COMMITTEE DATE

NOTE:

LOCATION OF UNDERGROUND STRUCTURES AS SHOWN ARE BASED ON THE BEST INFORMATION AVAILABLE BUT NO GUARANTEE IS GIVEN THAT ALL EXISTING UTILITIES ARE SHOWN OR THAT THE GIVEN LOCATIONS ARE EXACT. CONFIRMATION OF EXISTENCE AND EXACT LOCATION OF ALL SERVICES MUST BE OBTAINED FROM THE INDIVIDUAL UTILITIES BEFORE PROCEEDING WITH CONSTRUCTION.

B.M. ELEV.	
CONSTRUCTION COMPLETION DATE: YYYY MM DD	
NO.	REVISIONS
DATE	BY

DESIGNED BY	NC	CHECKED BY	SC
DRAWN BY	RJ	APPROVED BY	KZ
SCALE:		RELEASED FOR CONSTRUCTION	
HORIZONTAL	1:750	KAS ZUREK	
VERTICAL		DATE	
DATE	2016 01 29	DATE	

ENGINEER'S SEAL

ORIGINAL
SIGNED BY
N.M.
CONTI
16/01/28

CONSULTANT DRAWING NUMBER



THE CITY OF WINNIPEG
WATER AND WASTE DEPARTMENT
ENGINEERING DIVISION

2015 SEWER RENEWALS
BY CIPP LINING
BROOKLYN STREET
1ST MH S OF SILVER AVENUE TO
1ST MH N OF NESS AVENUE

SHEET 12 OF 56

CITY DRAWING NUMBER

11031