


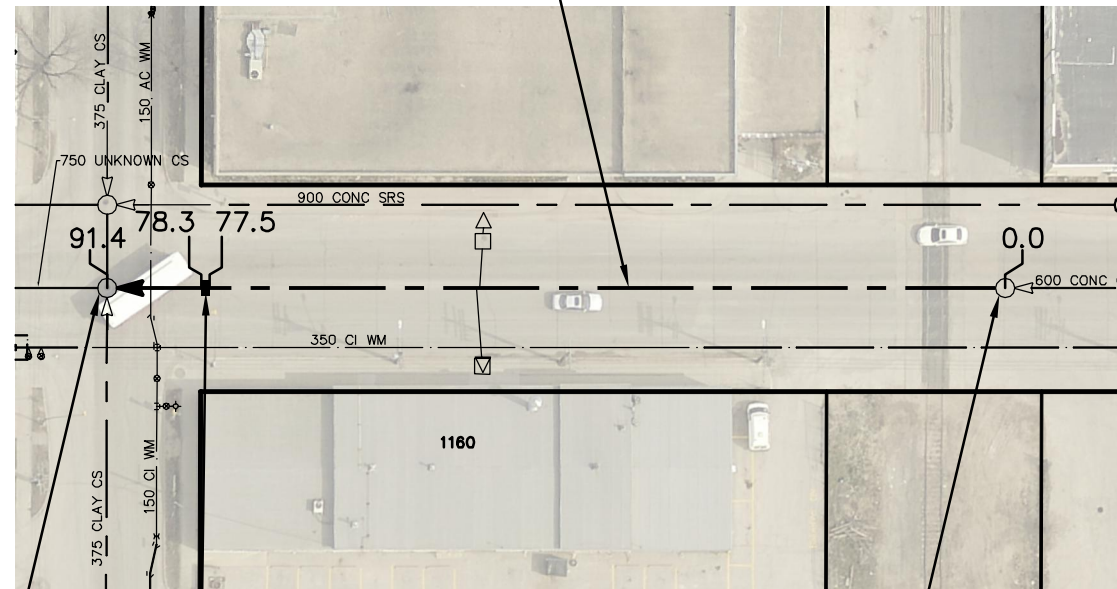

# ST MATTHEWS AVENUE

91.4 OF 600 CONCRETE CS TO BE LINED  
S-MA20009150 (FULLY DETERIORATED)



S-MH20008368  
RIM 232.84  
INV W 226.30  
INV E 226.30  
INV N 226.30  
INV S 228.39

S-MH20008624  
RIM 232.89  
INV W 227.64  
INV E 227.64

0.8m OF 600mm LINK PIPE  
(TO BE DONE BY OTHERS)

ERIN ST

SEWER JUNCTION INFORMATION FROM SEWER VIDEO INSPECTION		
SEWER ID S-MA20009150		
DISTANCE FROM MH ID S-MH20008624		
DISTANCE	DIAMETER	CLOCK
20.6	150	1
44.0	150	11
51.6	150	10
56.2	150	1
56.2	150	11

### WARNING

IF POWER EQUIPMENT OR EXPLOSIVES ARE TO BE USED FOR EXCAVATION ON THIS PROJECT THE CONTRACTOR MUST:


- 1) NOTIFY THE GAS COMPANY OF THE PROPOSED LOCATION OF EXCAVATION.
- 2) TAKE PRECAUTION TO AVOID DAMAGE TO GAS COMPANY INSTALLATIONS.

SEE PROVINCIAL REGULATION 210/72 FOR DETAILS

FOR INDEX SEE  
11020

### METRIC

WHOLE NUMBERS INDICATE MILLIMETRES  
DECIMALIZED NUMBERS INDICATE METRES

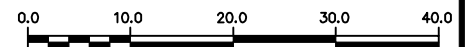

LOCATION APPROVED  
UNDERGROUND STRUCTURES

SUPV. U/G STRUCTURES COMMITTEE DATE

NOTE:

LOCATION OF UNDERGROUND STRUCTURES AS SHOWN ARE BASED ON THE BEST INFORMATION AVAILABLE BUT NO GUARANTEE IS GIVEN THAT ALL EXISTING UTILITIES ARE SHOWN OR THAT THE GIVEN LOCATIONS ARE EXACT. CONFIRMATION OF EXISTENCE AND EXACT LOCATION OF ALL SERVICES MUST BE OBTAINED FROM THE INDIVIDUAL UTILITIES BEFORE PROCEEDING WITH CONSTRUCTION.

B.M. ELEV.			
CONSTRUCTION COMPLETION DATE: YYYY MM DD			
NO.	REVISIONS	DATE	BY

DESIGNED BY	NC	CHECKED BY	SC
DRAWN BY	RJ	APPROVED BY	KZ
SCALE:	1:750	RELEASED FOR CONSTRUCTION	KAS ZUREK
HORIZONTAL			
VERTICAL			
DATE	2016 01 29	DATE	

ENGINEER'S SEAL

ORIGINAL  
SIGNED BY  
N.M.  
CONTI  
16/01/28

CONSULTANT DRAWING NUMBER

-



**THE CITY OF WINNIPEG**  
WATER AND WASTE DEPARTMENT  
ENGINEERING DIVISION

2015 SEWER RENEWALS  
BY CIPP LINING  
**ST MATTHEWS AVENUE**  
1ST MH W OF WALL STREET TO  
MH AT ERIN STREET

SHEET 51 OF 56

CITY DRAWING NUMBER

11067

PLOT DATE: 2016 01 29

BID OPPORTUNITY: 960-2015  
CONTRACT NUMBER: 1

FILE PATH: R:\DRAWINGS\SEWER\2015 RENEWALS\RENEWALS & ASSOCIATED WORKS\Contract 1\Construction Dwg\  
FILE NAME: ST\_MATTHEWS\_S-MA20009150.dwg