



# NOTTINGHAM AVENUE

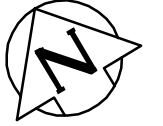

97.9 OF 300 CONCRETE CS TO BE LINED  
S-MA40007650 (FULLY DETERIORATED)

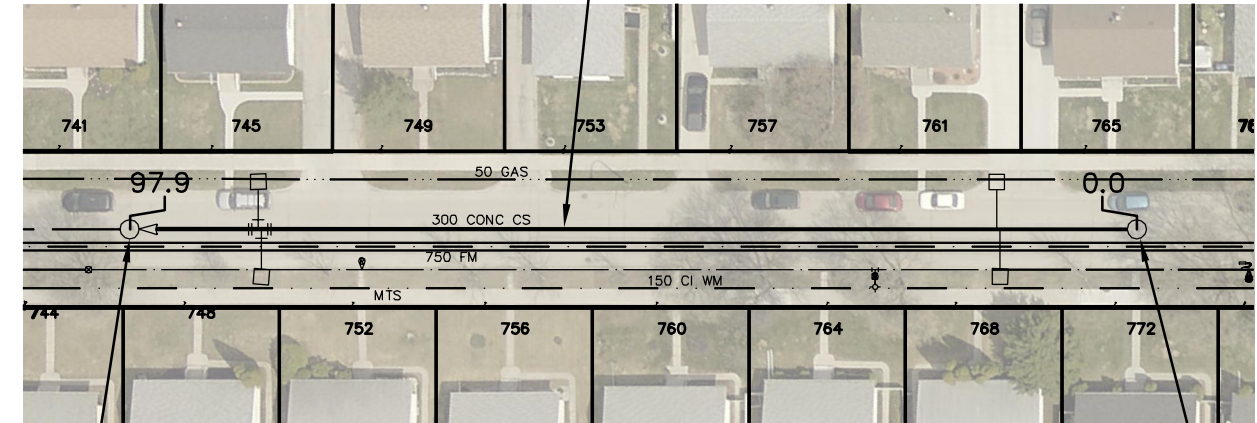

S-MH40006961  
RIM 230.54  
INV E 226.56  
INV W 226.56

S-MH40007014  
RIM 230.67  
INV W 227.04

SEWER JUNCTION INFORMATION FROM SEWER VIDEO INSPECTION SEWER ID S-MA40007650		
DISTANCE FROM MH ID S-MH40007014		
DISTANCE	DIAMETER	CLOCK
3.9	150	10
7.8	150	2
25.8	150	2
27.2	100	11
33.9	150	10
42.0	150	2
48.2	150	10
53.6	150	10
54.5	150	1
61.6	150	11
65.2	150	11
75.4	150	1
93.2	150	10
95.0	150	2

### WARNING

IF POWER EQUIPMENT OR EXPLOSIVES ARE TO BE USED FOR EXCAVATION ON THIS PROJECT THE CONTRACTOR MUST:

- 1) NOTIFY THE GAS COMPANY OF THE PROPOSED LOCATION OF EXCAVATION.
- 2) TAKE PRECAUTION TO AVOID DAMAGE TO GAS COMPANY INSTALLATIONS.

SEE PROVINCIAL REGULATION 210/72 FOR DETAILS

FOR INDEX SEE  
11020

### METRIC

WHOLE NUMBERS INDICATE MILLIMETRES  
DECIMALIZED NUMBERS INDICATE METRES



LOCATION APPROVED UNDERGROUND STRUCTURES  SUPV. U/G STRUCTURES COMMITTEE _____ DATE _____  NOTE: LOCATION OF UNDERGROUND STRUCTURES AS SHOWN ARE BASED ON THE BEST INFORMATION AVAILABLE BUT NO GUARANTEE IS GIVEN THAT ALL EXISTING UTILITIES ARE SHOWN OR THAT THE GIVEN LOCATIONS ARE EXACT. CONFIRMATION OF EXISTENCE AND EXACT LOCATION OF ALL SERVICES MUST BE OBTAINED FROM THE INDIVIDUAL UTILITIES BEFORE PROCEEDING WITH CONSTRUCTION.	B.M. ELEV.		ENGINEER'S SEAL  <b>ORIGINAL SIGNED BY N.M. CONTI 16/01/28</b>	<b>THE CITY OF WINNIPEG</b> WATER AND WASTE DEPARTMENT ENGINEERING DIVISION  <b>2015 SEWER RENEWALS BY CIPP LINING NOTTINGHAM AVENUE 1ST MH W OF LONDON STREET TO 2ND MH W OF LONDON STREET</b>	SHEET <b>33</b> OF <b>56</b>  CITY DRAWING NUMBER  <b>11195</b>
		DESIGNED BY NC CHECKED BY SC  DRAWN BY RS APPROVED BY KZ  SCALE: HORIZONTAL 1:750 VERTICAL <b>KAS ZUREK</b>	RELEASED FOR CONSTRUCTION  CONSULTANT DRAWING NUMBER -		
		NO. REVISIONS DATE BY DATE <b>2016 01 29</b> PLOT DATE: 2016 01 29	DATE		