
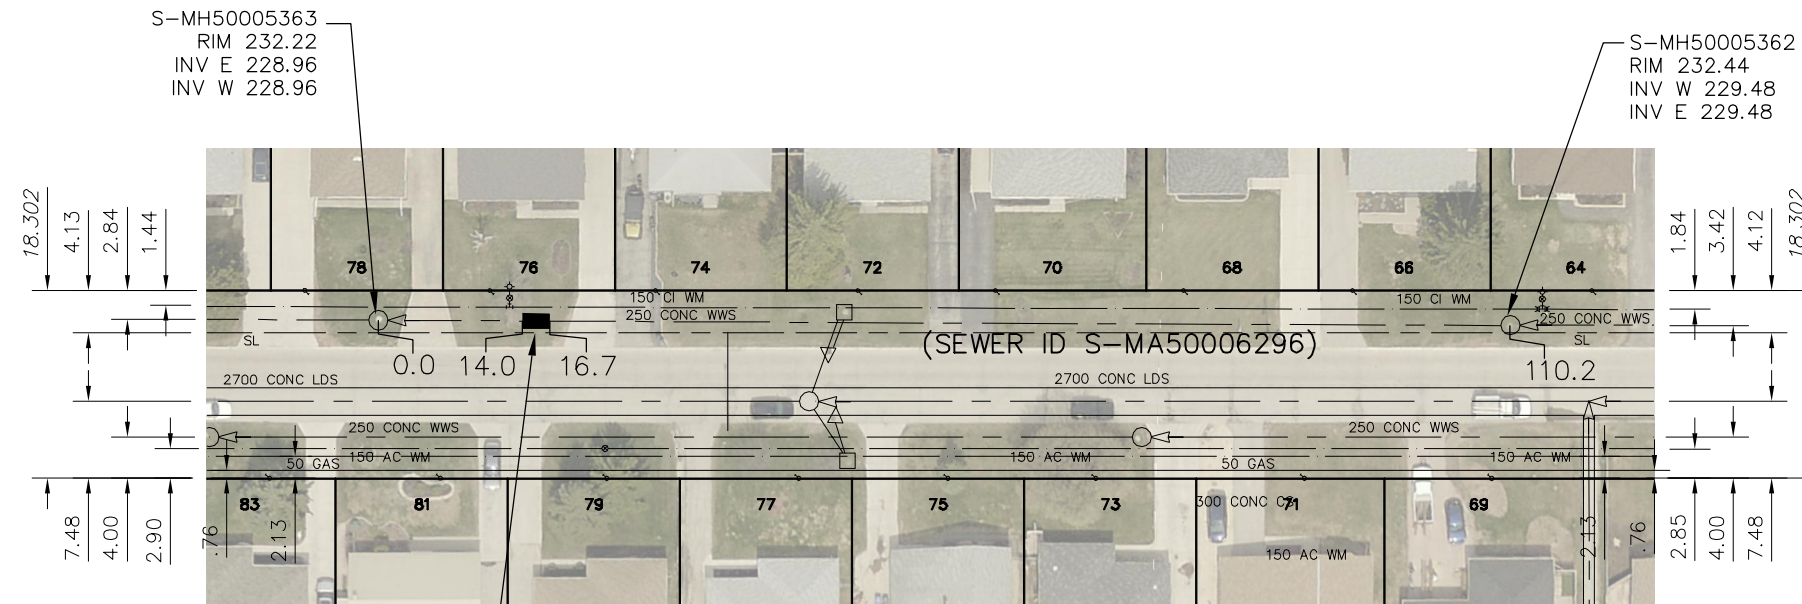


BIBEAU BAY

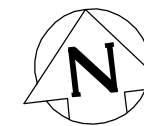

2.0 OF 250 SDR35 PVC
SEWER REPAIR (SD-022A)

MEASURED UPSTREAM

SEWER JUNCTION INFORMATION FROM SEWER VIDEO INSPECTION		
SEWER ID S-MA50006296		
DISTANCE FROM MH ID S-MH50005363		
DISTANCE	DIAMETER	CLOCK
9.6	150	10
12.7	100	10
26.6	150	10
44.4	100	10
46.4	150	10
**** REVERSAL REQUIRED ****		

SEWER JUNCTION INFORMATION FROM SEWER VIDEO INSPECTION		
SEWER ID S-MA50006296		
DISTANCE FROM MH ID S-MH50005362		
DISTANCE	DIAMETER	CLOCK
15.0	150	2
15.2	100	2
**** REVERSAL REQUIRED ****		

WARNING


IF POWER EQUIPMENT OR EXPLOSIVES
ARE TO BE USED FOR EXCAVATION ON
THIS PROJECT THE CONTRACTOR MUST:

- 1) NOTIFY THE GAS COMPANY OF THE PROPOSED LOCATION OF EXCAVATION.
- 2) TAKE PRECAUTION TO AVOID DAMAGE TO GAS COMPANY INSTALLATIONS.

SEE PROVINCIAL REGULATION 210/72 FOR DETAILS

METRIC

WHOLE NUMBERS INDICATE MILLIMETRES
DECIMALIZED NUMBERS INDICATE METRES

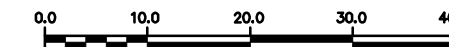

LOCATION APPROVED UNDERGROUND STRUCTURES

SUPV. U/G STRUCTURES COMMITTEE DATE

NOTE:

LOCATION OF UNDERGROUND STRUCTURES AS SHOWN ARE BASED ON THE BEST INFORMATION AVAILABLE BUT NO GUARANTEE IS GIVEN THAT ALL EXISTING UTILITIES ARE SHOWN OR THAT THE GIVEN LOCATIONS ARE EXACT. CONFIRMATION OF EXISTENCE AND EXACT LOCATION OF ALL SERVICES MUST BE OBTAINED FROM THE INDIVIDUAL UTILITIES BEFORE PROCEEDING WITH CONSTRUCTION.

B.M.
ELEV.

NO.	REVISIONS	DATE	BY

DESIGNED BY	TS	CHECKED BY	SC
DRAWN BY	RS	APPROVED BY	KZ
SCALE:	1:750	RELEASED FOR CONSTRUCTION	
HORIZONTAL			
VERTICAL			
DATE	2015 12 16	DATE	

ENGINEER'S SEAL

ORIGINAL SIGNED
BY S.R.J. COURNOYER
12/07/15

CONSULTANT DRAWING NUMBER

BID OPPORTUNITY: 971-2015
CONTRACT NUMBER: 4



THE CITY OF WINNIPEG

WATER AND WASTE DEPARTMENT
ENGINEERING DIVISION

2015 SEWER RENEWALS
BY EXTERNAL POINT REPAIR

BIBEAU BAY

2ND MH W OF BIBEAU BAY (E LEG) TO
3RD MH W OF BIBEAU BAY (E LEG)

SHEET 4 OF 41

CITY DRAWING NUMBER

11121

FILE PATH: R:\DRAWINGS\SEWER\2015 RENEWALS\RENEWALS & ASSOCIATED WORKS\Contract 4\Contract 4_Final\
FILE NAME: BIBEAU_S-MA50006296.dwg

PLOT DATE: 2015 12 16