


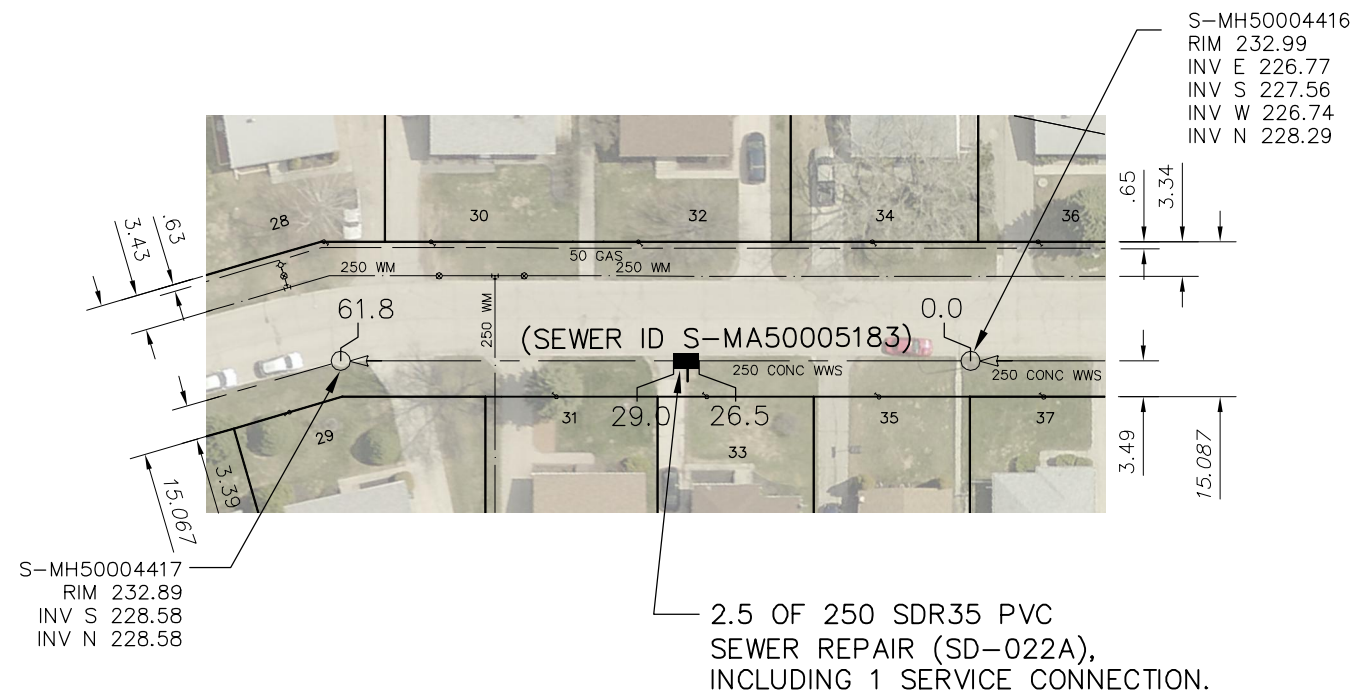

CRESTWOOD CRESENT



| SEWER JUNCTION INFORMATION FROM SEWER VIDEO INSPECTION | | |
|---|----------|-------|
| SEWER ID S-MA50005183 | | |
| DISTANCE FROM MH ID S-MH50004416 | | |
| DISTANCE | DIAMETER | CLOCK |
| 11.1 | 150 | 10 |
| 17.7 | 150 | 2 |
| 27.6 | 150 | 11 |
| 34.6 | 150 | 3 |
| 41.7 | 150 | 9 |
| 56.5 | 150 | 3 |

WARNING

IF POWER EQUIPMENT OR EXPLOSIVES ARE TO BE USED FOR EXCAVATION ON THIS PROJECT THE CONTRACTOR MUST:

- 1) NOTIFY THE GAS COMPANY OF THE PROPOSED LOCATION OF EXCAVATION.
- 2) TAKE PRECAUTION TO AVOID DAMAGE TO GAS COMPANY INSTALLATIONS.

SEE PROVINCIAL REGULATION 210/72 FOR DETAILS

METRIC

WHOLE NUMBERS INDICATE MILLIMETRES
DECIMALIZED NUMBERS INDICATE METRES



| | | | | | | |
|--|---------------|--|--|---|--|--|
| LOCATION APPROVED UNDERGROUND STRUCTURES | B.M. ELEV. | | | | | THE CITY OF WINNIPEG WATER AND WASTE DEPARTMENT ENGINEERING DIVISION |
| SUPV. U/G STRUCTURES COMMITTEE _____ DATE _____ | | | | | | |
| NOTE: LOCATION OF UNDERGROUND STRUCTURES AS SHOWN ARE BASED ON THE BEST INFORMATION AVAILABLE BUT NO GUARANTEE IS GIVEN THAT ALL EXISTING UTILITIES ARE SHOWN OR THAT THE GIVEN LOCATIONS ARE EXACT. CONFIRMATION OF EXISTENCE AND EXACT LOCATION OF ALL SERVICES MUST BE OBTAINED FROM THE INDIVIDUAL UTILITIES BEFORE PROCEEDING WITH CONSTRUCTION. | | | | DESIGNED BY TS CHECKED BY SC DRAWN BY RS APPROVED BY KZ SCALE: HORIZONTAL 1:750 VERTICAL _____ RELEASED FOR CONSTRUCTION _____ | ORIGINAL SIGNED BY S.R.J. COURNOYER 12/07/15 CONSULTANT DRAWING NUMBER _____ | 2015 SEWER RENEWALS BY EXTERNAL POINT REPAIR CRESTWOOD CRESENT (W-LEG) 1ST MH N OF CRESTWOOD CRESENT (S LEG) TO 2ND MH N OF CRESTWOOD CRESENT (S LEG) |
| NO. REVISIONS DATE BY | | | | DATE 2015 12 16 DATE _____ PLOT DATE: 2015 12 16 | ENGINEER'S SEAL | SHEET 11 OF 41 CITY DRAWING NUMBER 11128 |