


# STERLING AVENUE

ST ANNES RD

MAN ENTRY STABILIZATION AT 27.8, GROUTING @ JUNCTIONS

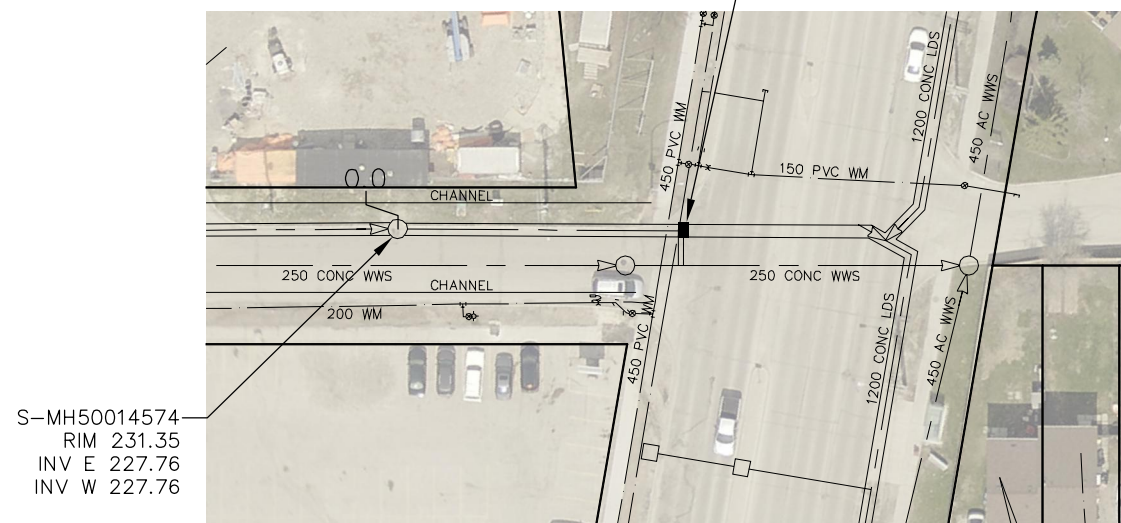

SEWER JUNCTION INFORMATION FROM SEWER VIDEO INSPECTION		
SEWER ID S-MA50018081		
DISTANCE FROM MH ID S-MH50014574		
DISTANCE	DIAMETER	CLOCK
27.8	300	1
27.8	300	11

## WARNING


IF POWER EQUIPMENT OR EXPLOSIVES ARE TO BE USED FOR EXCAVATION ON THIS PROJECT THE CONTRACTOR MUST:

- 1) NOTIFY THE GAS COMPANY OF THE PROPOSED LOCATION OF EXCAVATION.
- 2) TAKE PRECAUTION TO AVOID DAMAGE TO GAS COMPANY INSTALLATIONS.

SEE PROVINCIAL REGULATION 210/72 FOR DETAILS

## METRIC

WHOLE NUMBERS INDICATE MILLIMETRES  
DECIMALIZED NUMBERS INDICATE METRES

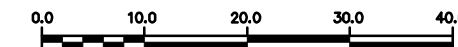

### LOCATION APPROVED UNDERGROUND STRUCTURES

SUPV. U/G STRUCTURES COMMITTEE \_\_\_\_\_ DATE \_\_\_\_\_

**NOTE:**

LOCATION OF UNDERGROUND STRUCTURES AS SHOWN ARE BASED ON THE BEST INFORMATION AVAILABLE BUT NO GUARANTEE IS GIVEN THAT ALL EXISTING UTILITIES ARE SHOWN OR THAT THE GIVEN LOCATIONS ARE EXACT. CONFIRMATION OF EXISTENCE AND EXACT LOCATION OF ALL SERVICES MUST BE OBTAINED FROM THE INDIVIDUAL UTILITIES BEFORE PROCEEDING WITH CONSTRUCTION.

B.M. ELEV.			
NO.	REVISIONS	DATE	BY

DESIGNED BY	<b>TS</b>	CHECKED BY	<b>SC</b>
DRAWN BY	<b>RS</b>	APPROVED BY	<b>KZ</b>
SCALE:	<b>1:750</b>	RELEASED FOR CONSTRUCTION	_____
HORIZONTAL		_____	_____
VERTICAL	_____	_____	_____
DATE	<b>2015 12 16</b>	DATE	_____

ENGINEER'S SEAL

ORIGINAL SIGNED  
BY S.R.J. COURNOYER  
12/05/15

CONSULTANT DRAWING NUMBER

BID OPPORTUNITY: 971-2015  
CONTRACT NUMBER: 4



## THE CITY OF WINNIPEG

WATER AND WASTE DEPARTMENT  
ENGINEERING DIVISION

2015 SEWER RENEWALS  
BY STABILIZATION  
STERLING AVENUE  
5TH MH E SIFERTS COVE TO  
NODE @ ST ANNES ROAD

SHEET 37 OF 41

CITY DRAWING NUMBER

11154

FILE PATH: R:\DRAWINGS\SEWER\2015 RENEWALS\RENEWALS & ASSOCIATED WORKS\Contract 4\Contract 4\_Final\  
FILE NAME: STERLING\_S-MA50018081\_S-MA50018074.dwg