


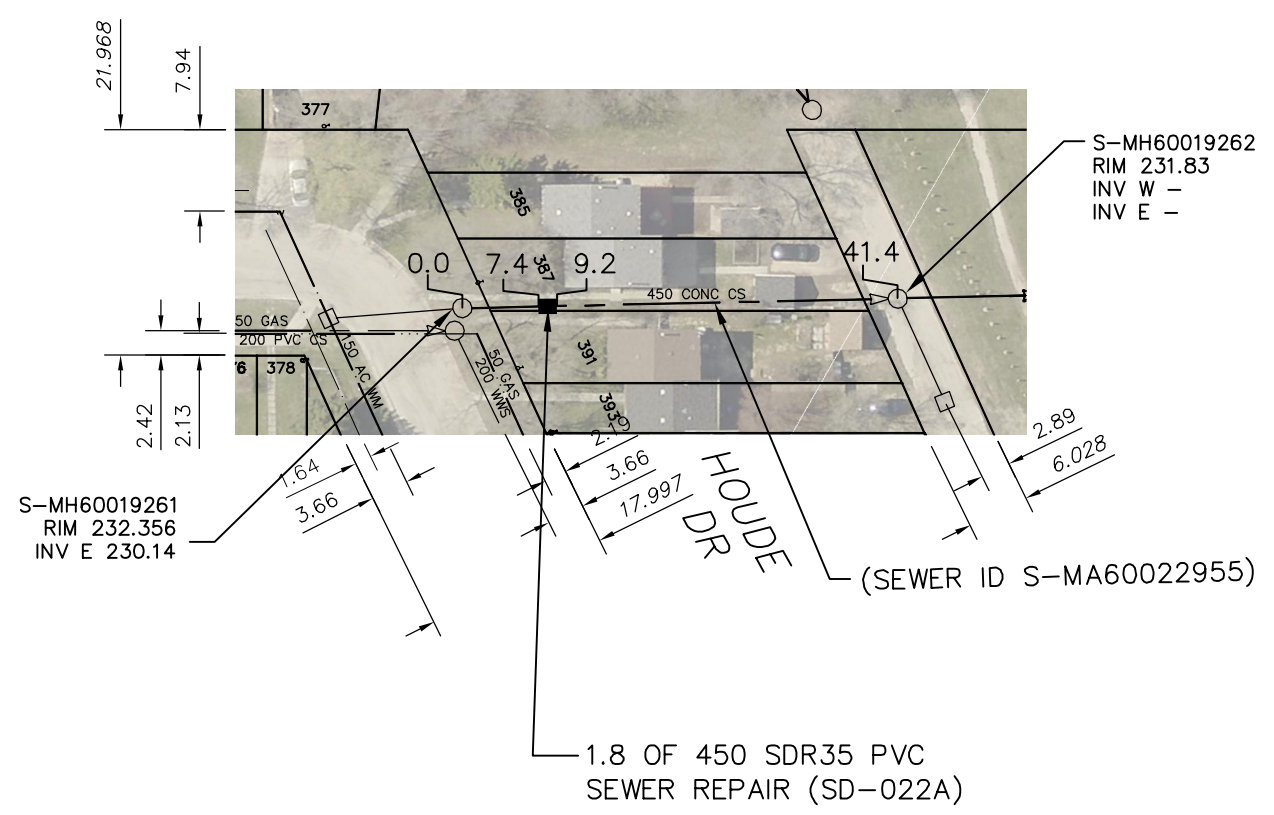

HOUDE DRIVE (EASEMENT)



WARNING


IF POWER EQUIPMENT OR EXPLOSIVES ARE TO BE USED FOR EXCAVATION ON THIS PROJECT THE CONTRACTOR MUST:

- 1) NOTIFY THE GAS COMPANY OF THE PROPOSED LOCATION OF EXCAVATION.
- 2) TAKE PRECAUTION TO AVOID DAMAGE TO GAS COMPANY INSTALLATIONS.

SEE PROVINCIAL REGULATION 210/72 FOR DETAILS

FOR INDEX SEE
11159

METRIC
WHOLE NUMBERS INDICATE MILLIMETRES
DECIMALIZED NUMBERS INDICATE METRES

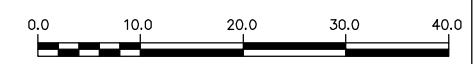

<p>LOCATION APPROVED UNDERGROUND STRUCTURES</p> <p>SUPV. U/G STRUCTURES COMMITTEE DATE</p> <p>NOTE: LOCATION OF UNDERGROUND STRUCTURES AS SHOWN ARE BASED ON THE BEST INFORMATION AVAILABLE BUT NO GUARANTEE IS GIVEN THAT ALL EXISTING UTILITIES ARE SHOWN OR THAT THE GIVEN LOCATIONS ARE EXACT. CONFIRMATION OF EXISTENCE AND EXACT LOCATION OF ALL SERVICES MUST BE OBTAINED FROM THE INDIVIDUAL UTILITIES BEFORE PROCEEDING WITH CONSTRUCTION.</p>	<p>B.M. ELEV.</p> <table border="1" style="width:100%; height: 40px;"> <tr><td> </td><td> </td><td> </td><td> </td></tr> </table>					<table border="1" style="width:100%;"> <tr> <td>DESIGNED BY</td> <td>TS</td> <td>CHECKED BY</td> <td>SC</td> </tr> <tr> <td>DRAWN BY</td> <td>RS</td> <td>APPROVED BY</td> <td>KZ</td> </tr> <tr> <td>SCALE:</td> <td colspan="3">1:750</td> </tr> <tr> <td>HORIZONTAL</td> <td colspan="3"> </td> </tr> <tr> <td>VERTICAL</td> <td colspan="3"> </td> </tr> <tr> <td>DATE</td> <td>2015 12 16</td> <td>RELEASED FOR CONSTRUCTION</td> <td> </td> </tr> <tr> <td>PLOT DATE:</td> <td>2015 12 16</td> <td>DATE</td> <td> </td> </tr> </table>	DESIGNED BY	TS	CHECKED BY	SC	DRAWN BY	RS	APPROVED BY	KZ	SCALE:	1:750			HORIZONTAL				VERTICAL				DATE	2015 12 16	RELEASED FOR CONSTRUCTION		PLOT DATE:	2015 12 16	DATE		<p>ENGINEER'S SEAL</p> <p>ORIGINAL SIGNED BY S.R.J. COURNOYER 12/07/15</p> <p>CONSULTANT DRAWING NUMBER -</p>	<div style="text-align: center;"> <p>THE CITY OF WINNIPEG WATER AND WASTE DEPARTMENT ENGINEERING DIVISION</p> </div> <div style="text-align: center;"> <p>2015 SEWER RENEWALS BY EXTERNAL POINT REPAIR HOUDE DRIVE (EASEMENT) MH AT HOUDE DRIVE (N LEG) TO NODE E OF HOUDE DRIVE (E LEG)</p> </div>	<p>SHEET 13 of 49</p> <p>CITY DRAWING NUMBER 11172</p>
DESIGNED BY	TS	CHECKED BY	SC																																		
DRAWN BY	RS	APPROVED BY	KZ																																		
SCALE:	1:750																																				
HORIZONTAL																																					
VERTICAL																																					
DATE	2015 12 16	RELEASED FOR CONSTRUCTION																																			
PLOT DATE:	2015 12 16	DATE																																			