


HENDERSON HWY

JAMISON AVENUE

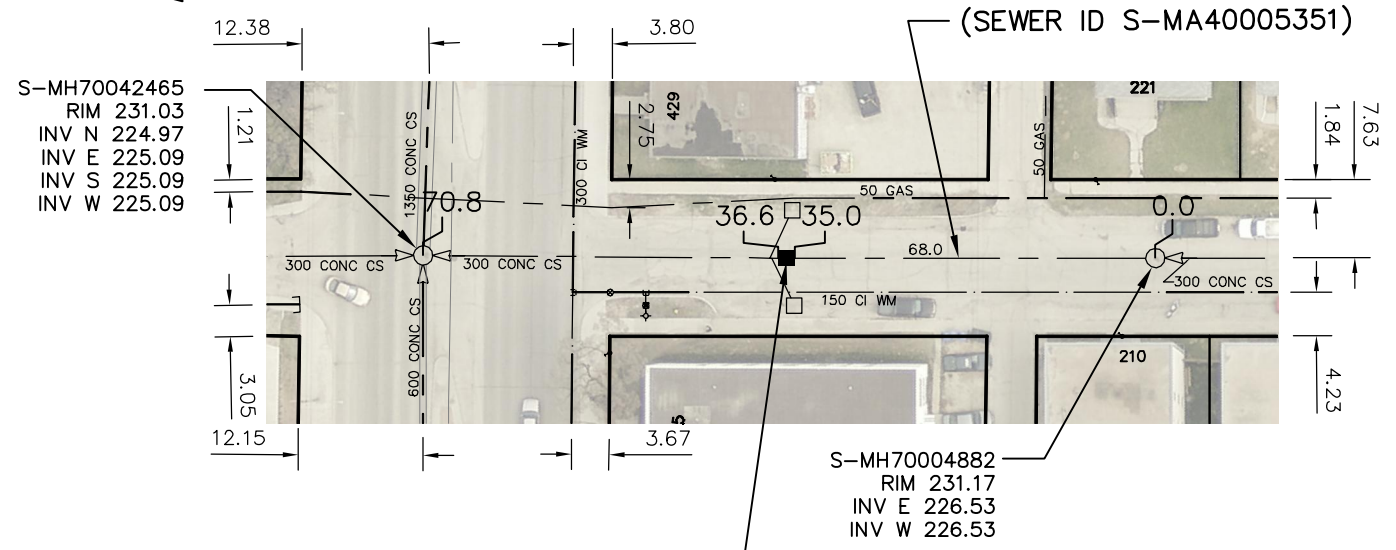

SEWER JUNCTION INFORMATION FROM SEWER VIDEO INSPECTION		
SEWER ID S-MA40005351		
DISTANCE FROM MH ID S-MH70004882		
DISTANCE	DIAMETER	CLOCK
3.70	150	10
8.3	150	2
36.0	150	10
36.9	150	10
38.3	150	2

1.6 OF 300 SDR35 PVC SEWER REPAIR (SD-022A) INCLUDING 2 SERVICE CONNECTIONS

FOR INDEX SEE 11159

WARNING

IF POWER EQUIPMENT OR EXPLOSIVES ARE TO BE USED FOR EXCAVATION ON THIS PROJECT THE CONTRACTOR MUST:

- 1) NOTIFY THE GAS COMPANY OF THE PROPOSED LOCATION OF EXCAVATION.
- 2) TAKE PRECAUTION TO AVOID DAMAGE TO GAS COMPANY INSTALLATIONS.

SEE PROVINCIAL REGULATION 210/72 FOR DETAILS

METRIC

WHOLE NUMBERS INDICATE MILLIMETRES
DECIMALIZED NUMBERS INDICATE METRES



<p>LOCATION APPROVED UNDERGROUND STRUCTURES</p> <p>SUPV. U/G STRUCTURES COMMITTEE _____ DATE _____</p> <p>NOTE: LOCATION OF UNDERGROUND STRUCTURES AS SHOWN ARE BASED ON THE BEST INFORMATION AVAILABLE BUT NO GUARANTEE IS GIVEN THAT ALL EXISTING UTILITIES ARE SHOWN OR THAT THE GIVEN LOCATIONS ARE EXACT. CONFIRMATION OF EXISTENCE AND EXACT LOCATION OF ALL SERVICES MUST BE OBTAINED FROM THE INDIVIDUAL UTILITIES BEFORE PROCEEDING WITH CONSTRUCTION.</p>	<p>B.M. ELEV.</p> <table border="1" style="width:100%; height: 40px;"> <tr><td> </td><td> </td><td> </td><td> </td></tr> </table>					<table border="1" style="width:100%;"> <tr> <td>DESIGNED BY</td> <td>TS</td> <td>CHECKED BY</td> <td>SC</td> </tr> <tr> <td>DRAWN BY</td> <td>RS</td> <td>APPROVED BY</td> <td>KZ</td> </tr> <tr> <td>SCALE:</td> <td rowspan="2">1:750</td> <td>RELEASED FOR CONSTRUCTION</td> <td> </td> </tr> <tr> <td>HORIZONTAL</td> <td> </td> <td> </td> </tr> <tr> <td>VERTICAL</td> <td> </td> <td> </td> <td> </td> </tr> <tr> <td>DATE</td> <td>2015 12 16</td> <td>DATE</td> <td> </td> </tr> </table> <p>PLOT DATE: 2015 12 16</p>	DESIGNED BY	TS	CHECKED BY	SC	DRAWN BY	RS	APPROVED BY	KZ	SCALE:	1:750	RELEASED FOR CONSTRUCTION		HORIZONTAL			VERTICAL				DATE	2015 12 16	DATE		<p>ENGINEER'S SEAL</p> <p>ORIGINAL SIGNED BY S.R.J. COURNOYER 12/07/15</p> <p>CONSULTANT DRAWING NUMBER -</p>	<div style="text-align: center;"> <p>THE CITY OF WINNIPEG WATER AND WASTE DEPARTMENT ENGINEERING DIVISION</p> <p>2015 SEWER RENEWALS BY EXTERNAL POINT REPAIR JAMISON AVENUE 1ST MH E OF HENDERSON HIGHWAY TO MH @ HENDERSON HIGHWAY</p> </div> <table border="1" style="width:100%; margin-top: 10px;"> <tr> <td style="text-align: right;">SHEET 20 OF 49</td> </tr> <tr> <td style="text-align: center;">CITY DRAWING NUMBER 11180</td> </tr> </table>	SHEET 20 OF 49	CITY DRAWING NUMBER 11180
DESIGNED BY	TS	CHECKED BY	SC																														
DRAWN BY	RS	APPROVED BY	KZ																														
SCALE:	1:750	RELEASED FOR CONSTRUCTION																															
HORIZONTAL																																	
VERTICAL																																	
DATE	2015 12 16	DATE																															
SHEET 20 OF 49																																	
CITY DRAWING NUMBER 11180																																	