


1 SURGE TANK
12 SCALE 1/2" = 1'-0"

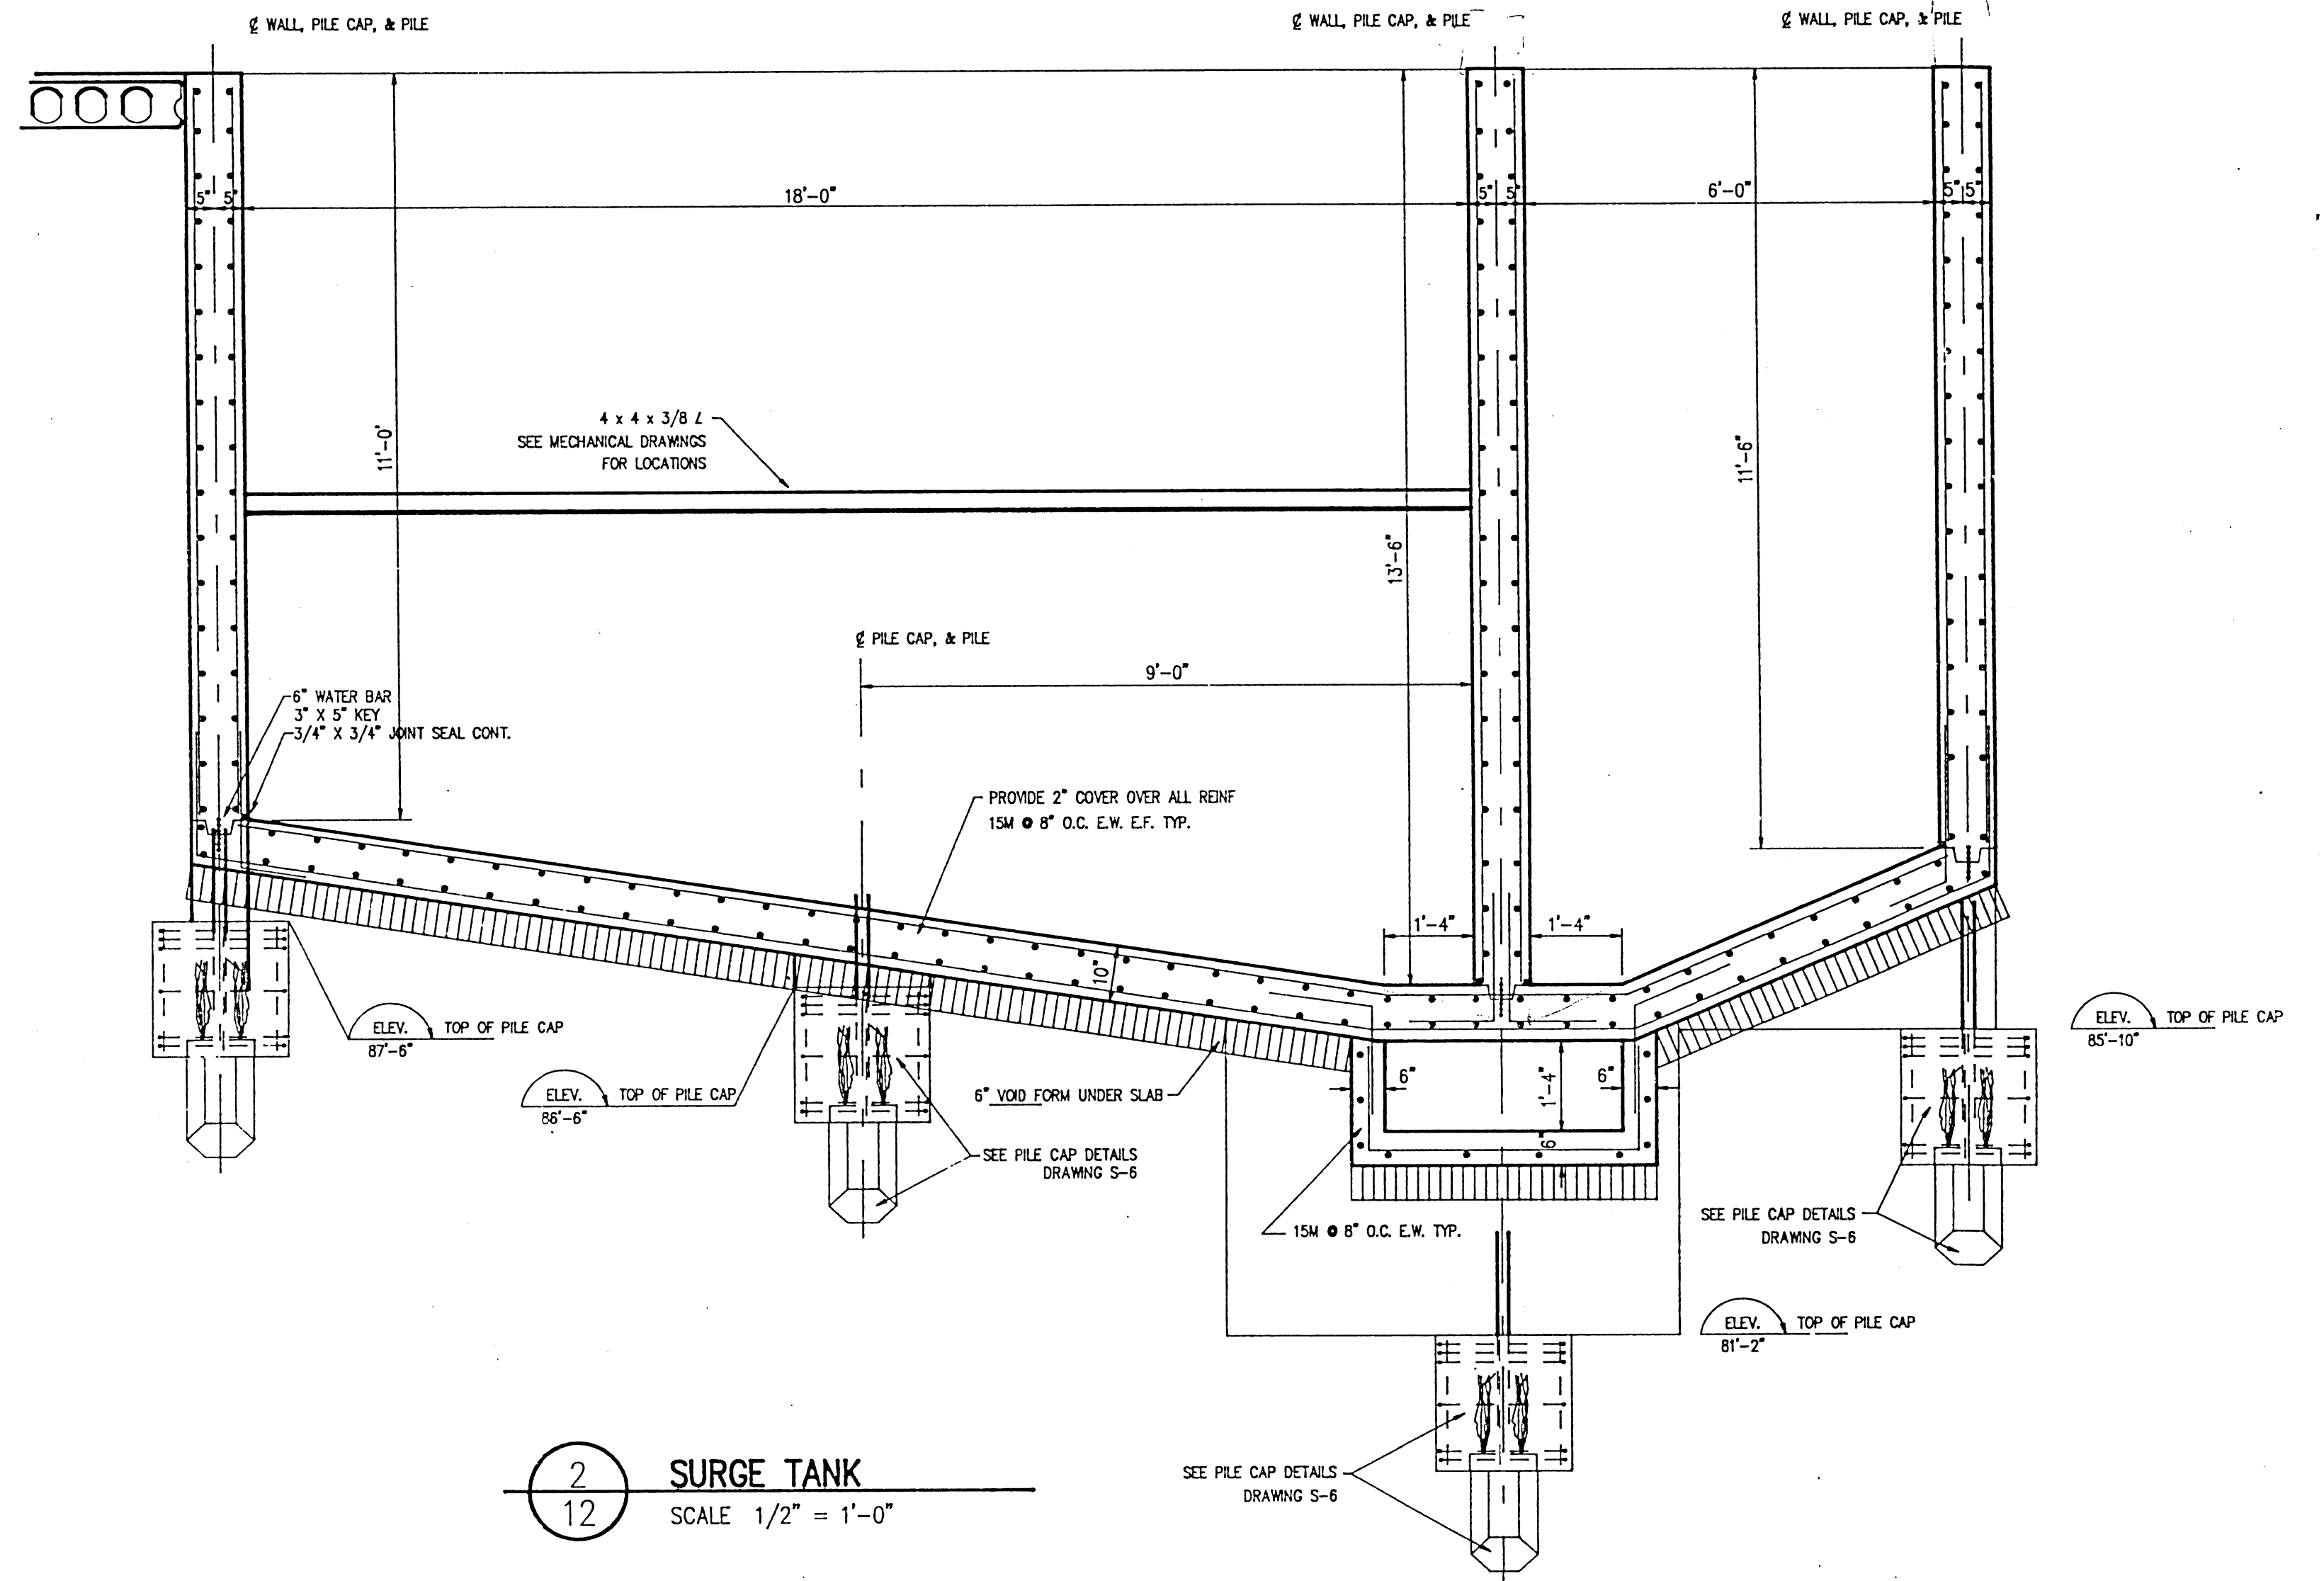

2 SURGE TANK
12 SCALE 1/2" = 1'-0"

NOTE: COORDINATE SURGE TANK DIMENSIONS WITH MECHANICAL

SWIM MANITOBA
PAN AM POOL ADDITION

ARC+CADD

JOB #

DATE

DRAWN BY

CHKD BY

SHEET TITLE

SURGE TANK SECTIONS & DETAILS

SCALE 1/2" = 1'-0"

CAD FILE PAN608-4

SHT No.

S-12

GENERAL REVISION

CHL JULY 28/93

