

1 MAIN FLOOR CONSTRUCTION PLAN
1:100

GENERAL NOTES


- ALL INTERIOR WALLS TO EXTEND TO U/S OF STRUCTURE UNLESS OTHERWISE NOTED.
- PROVIDE WATER RESISTANT GYPSUM BOARD [IN LIEU OF GYPSUM BOARD INDICATED IN WALL TYPES] FULL LENGTH OF PLUMBING FIXTURE WALLS AND MIN. 1000mm WIDTH ON ADJACENT WALLS. ENSURE WALL BOARD IS TYPE X IF SPECIFIED IN WALL TYPES.
- 3. 19mm PLYWOOD BACKERBOARD AT WALL MOUNTED ELECTRICAL EQUIPMENT IN MECH/ELEC..ROOM 107. COORDINATE WITH ELEC.
- 4. REFER TO CRAWL SPACE PLAN 1/A101 FOR CLEAR OPENING DIMENSIONS THROUGH LEVEL 100 FLOOR ASSEMBLIES. COORDINATE LOCATIONS WITH LEVEL 100/ FLOOR PLAN AND STRUCT.
- COORDINATE MECHANICAL AND ELECTRICAL WITH STRUCTURE AND ADJUST FURRING AS REQUIRED IN CONJUNCTION WITH CONTRACT ADMINISTRATOR.
- FOR MOUNTING HEIGHTS OF ALL MISCELLANEOUS
- SURFACE MOUNTED ACCESSORIES/ EQUIPMENT, REFER TO SPEC SECTION 10 06 22. INSTALL WOOD BLOCKING IN WALL BEHIND ALL SURFACE MOUNTED EQUIPMENT AND ACCESSORIES [I.E. GRAB
- 8. ALL DOOR FRAMES TO BE OFFSET 100mm FROM FRAME EDGE TO WALL FACE UNLESS OTHERWISE NOTED.

KEYED NOTES

- 1 PREFABRICATED RATED CRAWL SPACE ACCESS HATCH C/W FIXED LADDER AND TELESCOPIC SAFETY POLE. RATING TO MATCH THAT OF FLOOR ASSEMBLY. REFER TO 1/A-101 FOR SIZES AND DTL 3/A101.
- 2 WATER FOUNTAIN WITH RECESSED BOTTLE FILL STATION. REFER TO INTERIOR ELEVATIONS AND MECH.
- 3 PROVIDE FLOOR DRAIN.. REFER TO MECH.
- 4 SELF CHECK-IN UNITS FOR AUTOMATED BOOK SORTER NIC. COORDINATE FINAL SIZES, HEIGHTS, AND LOCATIONS OF OPENINGS IN WALL WITH OWNER PRIOR TO CONSTRUCTION.
- 6 HOT WATER TANK MOUNTED AT HIGH LEVEL. REFER TO MECH.
- 6 DOMESTIC WATER CONNECTION C/W WATER METER COORDINATE LOCATION WITH MECH.
- 7 ROOF ACCESS HATCH ABOVE C/W FIXED LADDER AND TELESCOPIC SAFETY POLE.
- 8 AUTOMATED BOOK SORTER UNIT N.I.C.
- 9 FIRE ALARM ANNUNCIATOR PANEL. REFER TO ELEC. 10 ENTRY SLAB. REFER TO CIVIL, LANDSCAPE, AND STRUCT.
- COORDINATE WITH LANDSCAPE PLANS. 11 LIVING WALL - REFER TO SECTION 09 77 53 & WALL SECTION 1/A-305.

- 12 PRINTER N.I.C.
- EXTERIOR FENCED MECH. EQUIP. ENCLOSURE ON CONC. SLAB C/W LOCKABLE GATES.
- RECESSED FLOOR RECEPTACLES.CENTRE ON COLUMN OR CURTAIN WALL GLAZING AS SHOWN. REFER TO ELEC.
- RECESSED FLOOR RECEPTACLES. REFER TO PLAN DETAILS FOR LOCATIONS. 16 LOCATION OF RECESSED FLOOR RECEPTACLE FOR
- POWERED FURNITURE. REFER TO ELEC. 17 LINE OF FLOORING TRANSITION TO ALIGN WITH CENTRE LINE OF CURTAIN WALL MULLION.
- 18 DOOR GUARDS. REFER TO DETAIL.
- 19 WALL MOUNTED DISPLAY MONITOR.
- AUTOMATIC SLIDING DOOR. REFER TO DOOR SCHEDULE AND SPECIFICATION.
- 21 RECEPTACLES MOUNTED IN MILLWORK. REFER TO MILLWORK DETAILS.
- 22 SERVER RACK REFER TO ELEC.
- 23 FROST BOX REFER TO MECH.

1 2017.02.17 ISSUED FOR CONSTRUCTION REVISION / ISSUANCE

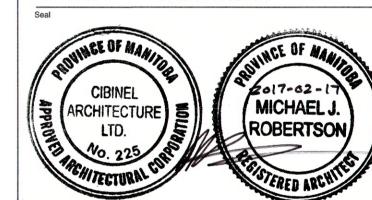

Architecture Ltd

560 ACADEMY ROAD, WINNIPEG, MB R3N 0E3



TRANSCONA LIBRARY

1500 PLESSIS ROAD, WINNIPEG, MB

MAIN FLOOR CONSTRUCTION **PLAN & NOTES**

Project No.

A-102

0 10 20 30 40 50 60 70 80 90 100mm