

ELECTRICAL - CRAWLSPACE LAYOUT
E-105 / SCALE: 1:100


SPECIFIC ELECTRICAL NOTES

- 1 ALL FIRE ALARM PULL STATIONS, AUDIBLE DEVICES, LUMINAIRE SWITCHING, EGRESS SIGNAGE, AND EMERGENCY LIGHTING TO BE LOCATED NEXT TO CRAWLSPACE ACCESS. CONFIRM MOUNTING DETAILS ON SITE.
- 2 TO BAS CONTROL PANEL. CONFIRM EXACT REQUIREMENTS WITH MECHANICAL SUBCONTRACTOR ON SITE.

PANEL 'H'						
400A-120/208V-3PH-4W						
SURFACE MOUNTED IN MECHANICAL/ELECTRICAL ROOM 107						
DESCRIPTION	CIRCUIT BREAKER	PHASE			CIRCUIT BREAKER	DESCRIPTION
		A	B	C		
ELECTRIC HEAT	20	1	φ	2	15	ELECTRIC HEAT
ELECTRIC HEAT #10 WIRE	15	3	φ	4	15	ELECTRIC HEAT
ELECTRIC HEAT #10 WIRE	15	5	φ	6	15	ELECTRIC HEAT
ELECTRIC HEAT #10 WIRE	15	7	φ	8	15	ELECTRIC HEAT
ELECTRIC HEAT #10 WIRE	15	9	φ	10	15	ELECTRIC HEAT
ELECTRIC HEAT #10 WIRE	15	11	φ	12	15	ELECTRIC HEAT
ELECTRIC HEAT #10 WIRE	15	13	φ	14	15	ELECTRIC HEAT
ELECTRIC HEAT #10 WIRE	15	15	φ	16	15	ELECTRIC HEAT
ELECTRIC HEAT #10 WIRE	15	17	φ	18	20	ELECTRIC HEAT
ELECTRIC HEAT #10 WIRE	15	19	φ	20	20	ELECTRIC HEAT
ELECTRIC HEAT #10 WIRE	15	21	φ	22	30	ELECTRIC HEAT #10 WIRE
ELECTRIC HEAT #10 WIRE	15	23	φ	24	30	ELECTRIC HEAT #10 WIRE
ELECTRIC HEAT #10 WIRE	20	25	φ	26	30	ELECTRIC HEAT #10 WIRE
ELECTRIC HEAT #10 WIRE	20	27	φ	28	30	ELECTRIC HEAT #10 WIRE
ELECTRIC HEAT #10 WIRE	20	29	φ	30	30	ELECTRIC HEAT #10 WIRE
ELECTRIC HEAT #10 WIRE	20	31	φ	32	30	ELECTRIC HEAT #10 WIRE
ELECTRIC HEAT #10 WIRE	20	33	φ	34	30	ELECTRIC HEAT #10 WIRE
ELECTRIC HEAT #10 WIRE	20	35	φ	36	30	ELECTRIC HEAT #10 WIRE
ELECTRIC HEAT #10 WIRE	15	37	φ	38	30	ELECTRIC HEAT #10 WIRE
ELECTRIC HEAT #10 WIRE	15	39	φ	40	30	ELECTRIC HEAT #10 WIRE
EUH-1	20	41	φ	42	15	SPARE
EUH-1	20	43	φ	44	15	SPARE
EUH-2	20	45	φ	46	15	SPARE
EUH-2	20	47	φ	48	15	SPARE
EUH-3	20	49	φ	50	15	SPARE
EUH-3	20	51	φ	52	15	SPARE
SPACE	-	53	φ	54	20	SPACE
SPACE	-	55	φ	56	20	SPACE
SPACE	-	57	φ	58	30	SPACE
SPACE	-	59	φ	60	30	SPACE
SPACE	-	61	φ	62	-	SPACE
SPACE	-	63	φ	64	-	SPACE
SPACE	-	65	φ	66	-	SPACE
SPACE	-	67	φ	68	-	SPACE
SPACE	-	69	φ	70	-	SPACE
SPACE	-	71	φ	72	-	SPACE
SPACE	-	73	φ	74	-	SPACE
SPACE	-	75	φ	76	-	SPACE
SPACE	-	77	φ	78	-	SPACE
SPACE	-	79	φ	80	-	SPACE
SPACE	-	81	φ	82	-	SPACE
SPACE	-	83	φ	84	-	SPACE

ENGINEERS
GEOSCIENTISTS
MANITOBA
Certificate of Authorization
CGM Engineering Ltd.
No. 6241

2017.02.17 ISSUED FOR CONSTRUCTION
No. DATE REVISION / ISSUANCE

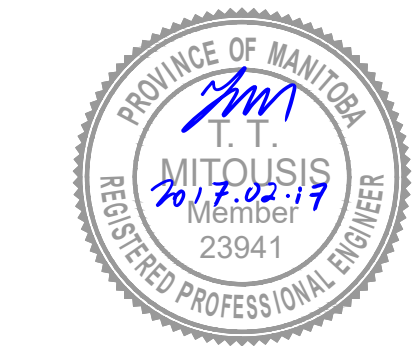

CGM 2-472 STRADBROOK AVENUE
WINNIPEG, MB R3L 0J9
(204) 272-3255
ENGINEERING LTD. JOB: 161126

Cibinel
Architecture Ltd
560 ACADEMY ROAD WINNIPEG, MB R3L 0E3
T. 204 989 8910 F. 204 989 8920



TRANSCONA LIBRARY
1500 PLESSIS ROAD, WINNIPEG, MB

**ELECTRICAL
CRAWLSPACE
LAYOUT**

1487 **E-105**

