


Issue / rev.

#	date	issue notes
0	2016.12.08	ISSUED FOR CONSTRUCTION

professional seals

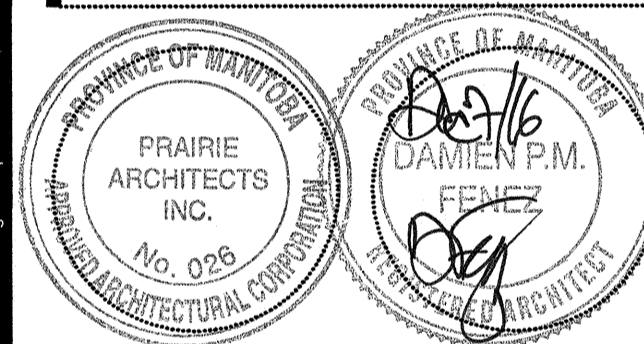

project information

SEVEN OAKS POOL RENOVATION & ADDITION

444 ADSUM DRIVE
WINNIPEG, MB
CANADA

client

CITY OF WINNIPEG
4TH FLOOR - 185 KING ST.
WINNIPEG, MB


drawing information

MILLWORK DETAILS RECEPTION DESK

drawn by: **DFI**
approved by: **DF**

scale: **1:10**
date issued: **2016.12.08**
proj. #: **2014.66**
rev. #: **R-0**

A8 01

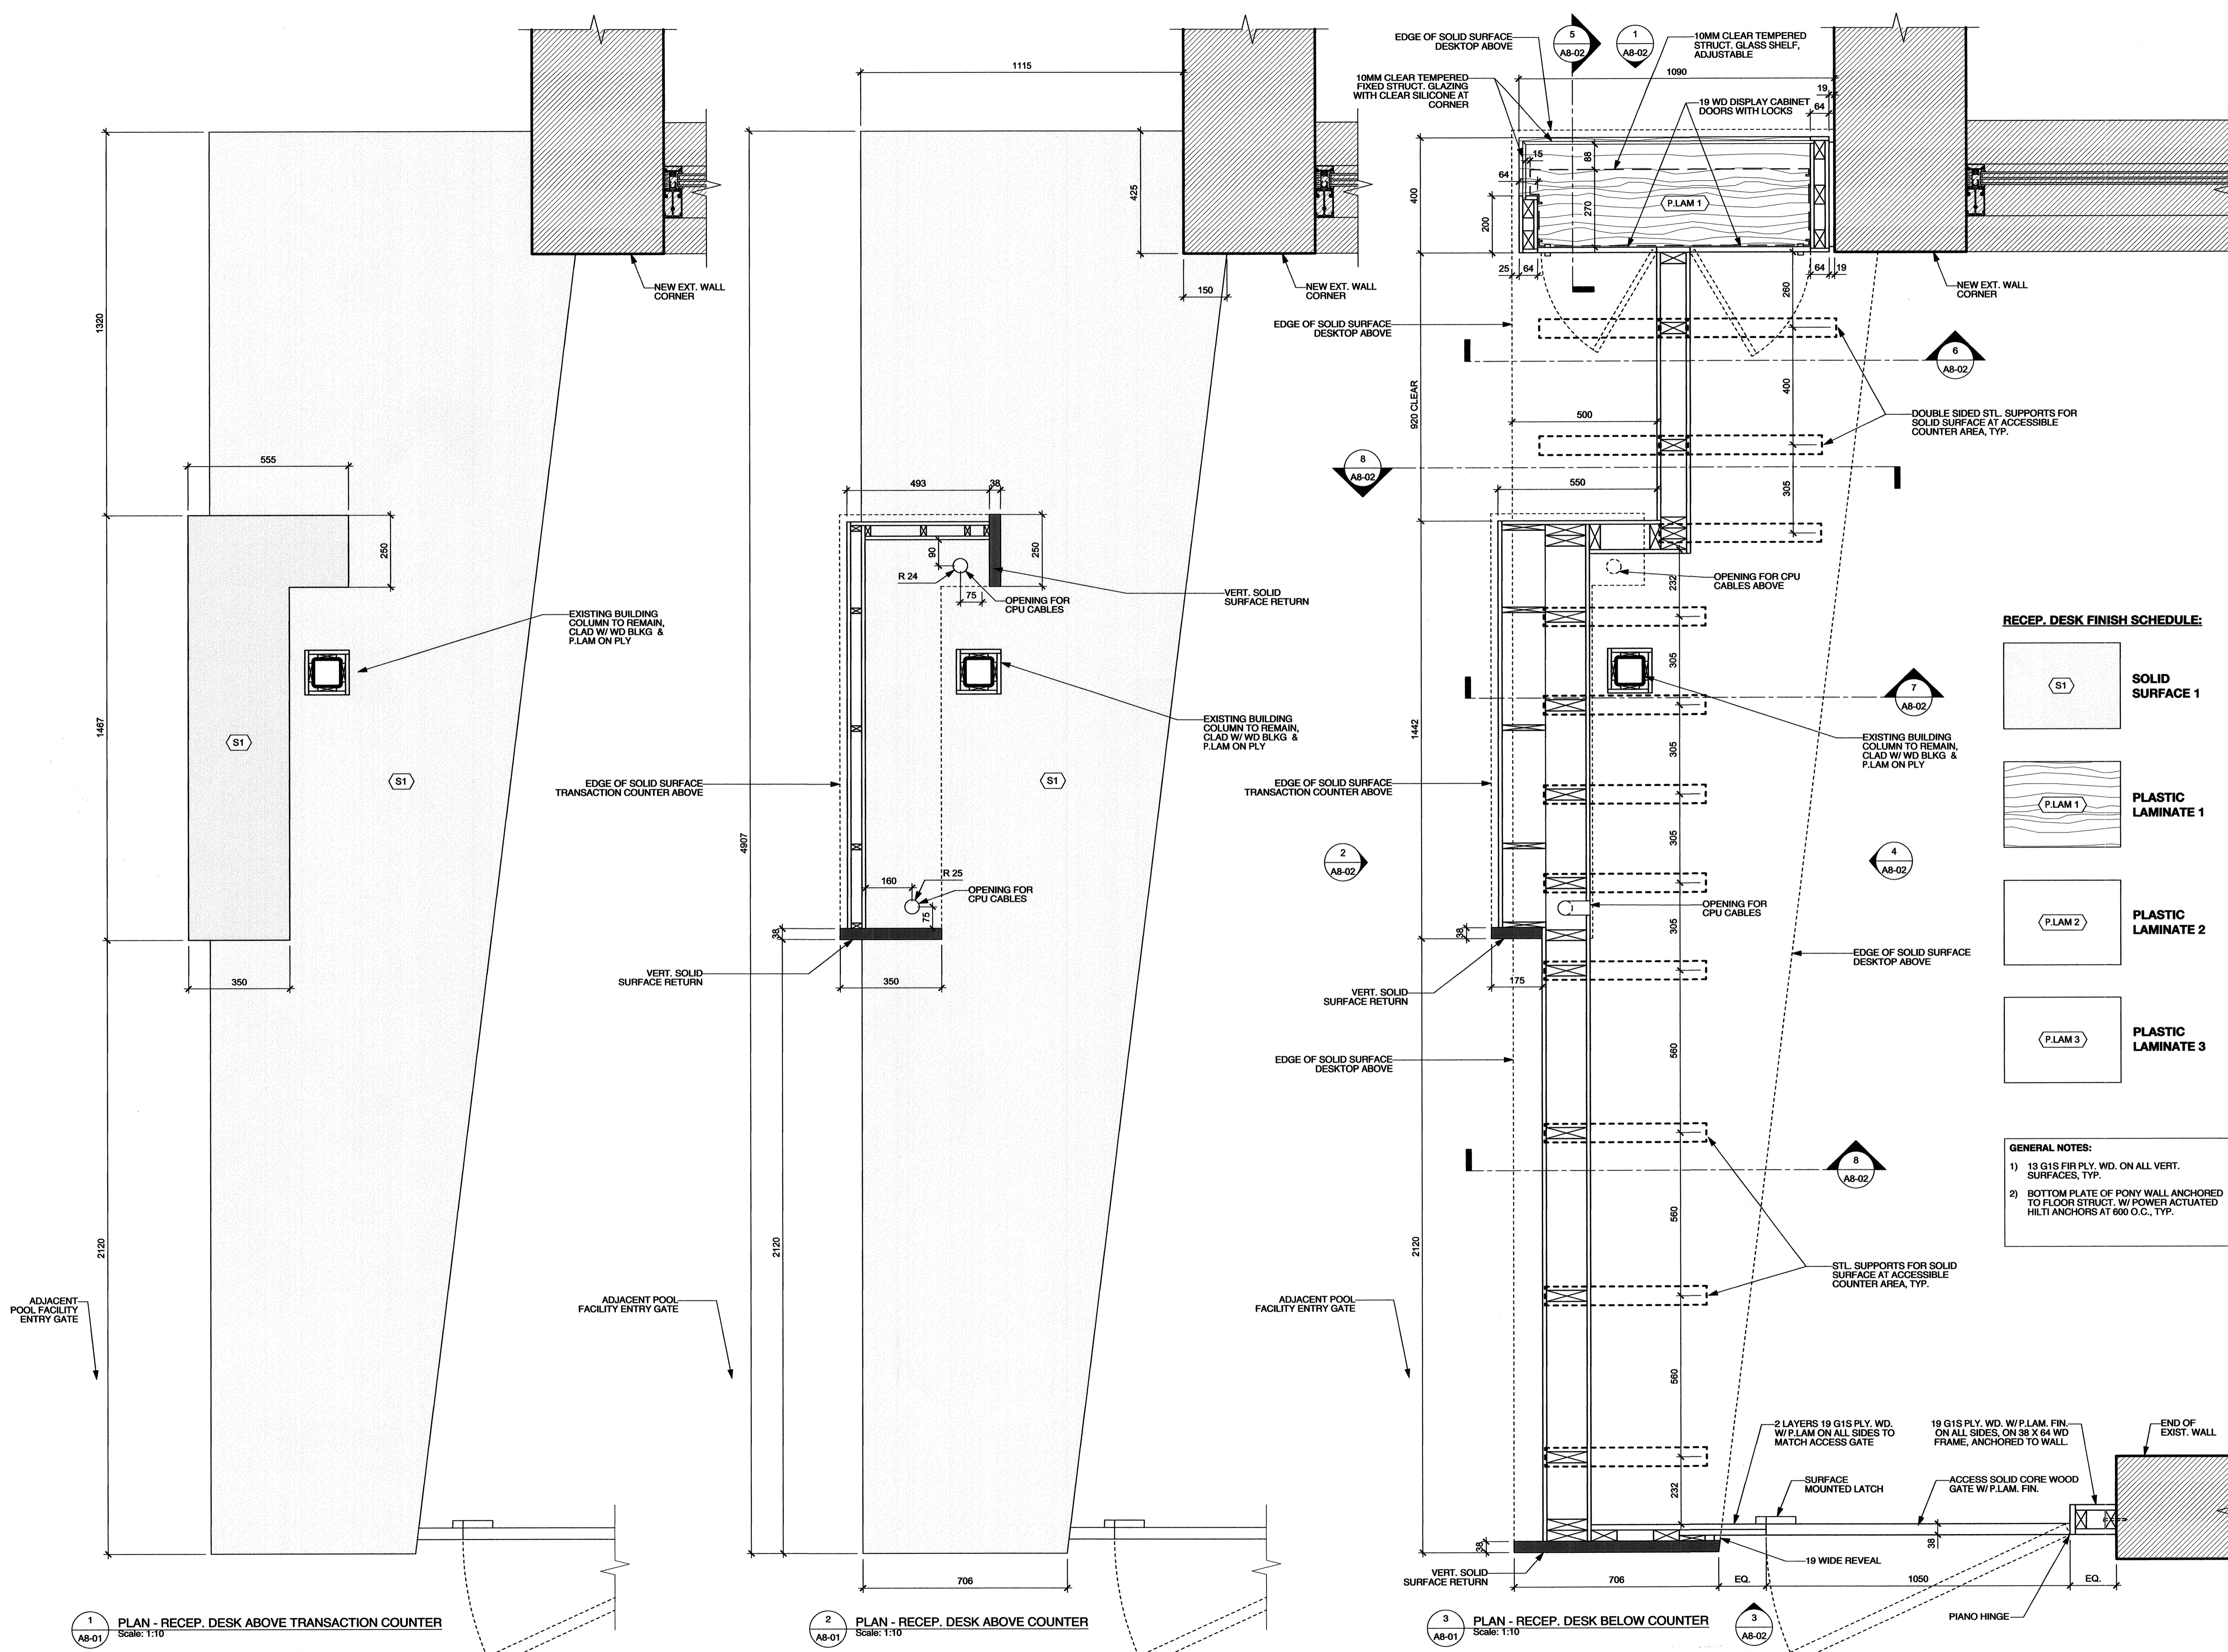

1 PLAN - RECEPTION DESK ABOVE TRANSACTION COUNTER
Scale: 1:10

2 PLAN - RECEPTION DESK ABOVE COUNTER
Scale: 1:10

3 PLAN - RECEPTION DESK BELOW COUNTER
Scale: 1:10

This drawing must be sealed. The contractor shall verify all dimensions and data on site. All descriptions, notes and dimensions are to be reported to the architect. Drawings and specifications are instruments of service, and their use is limited to the project for which they were prepared. No reproduction or use for any other project, in whole or in part, without the express written permission of the architect. All rights reserved. © 2016 Prairie Architects Inc.