



File Name: P:\Projects\2014\14-1736-008\Drawings\14-1736-008-M6-00.dwg - Tab: M6-00 Plotted By: dderoché 16/12/07 [Wed 3:01 pm]



Printed on post-consumer recycled content paper.

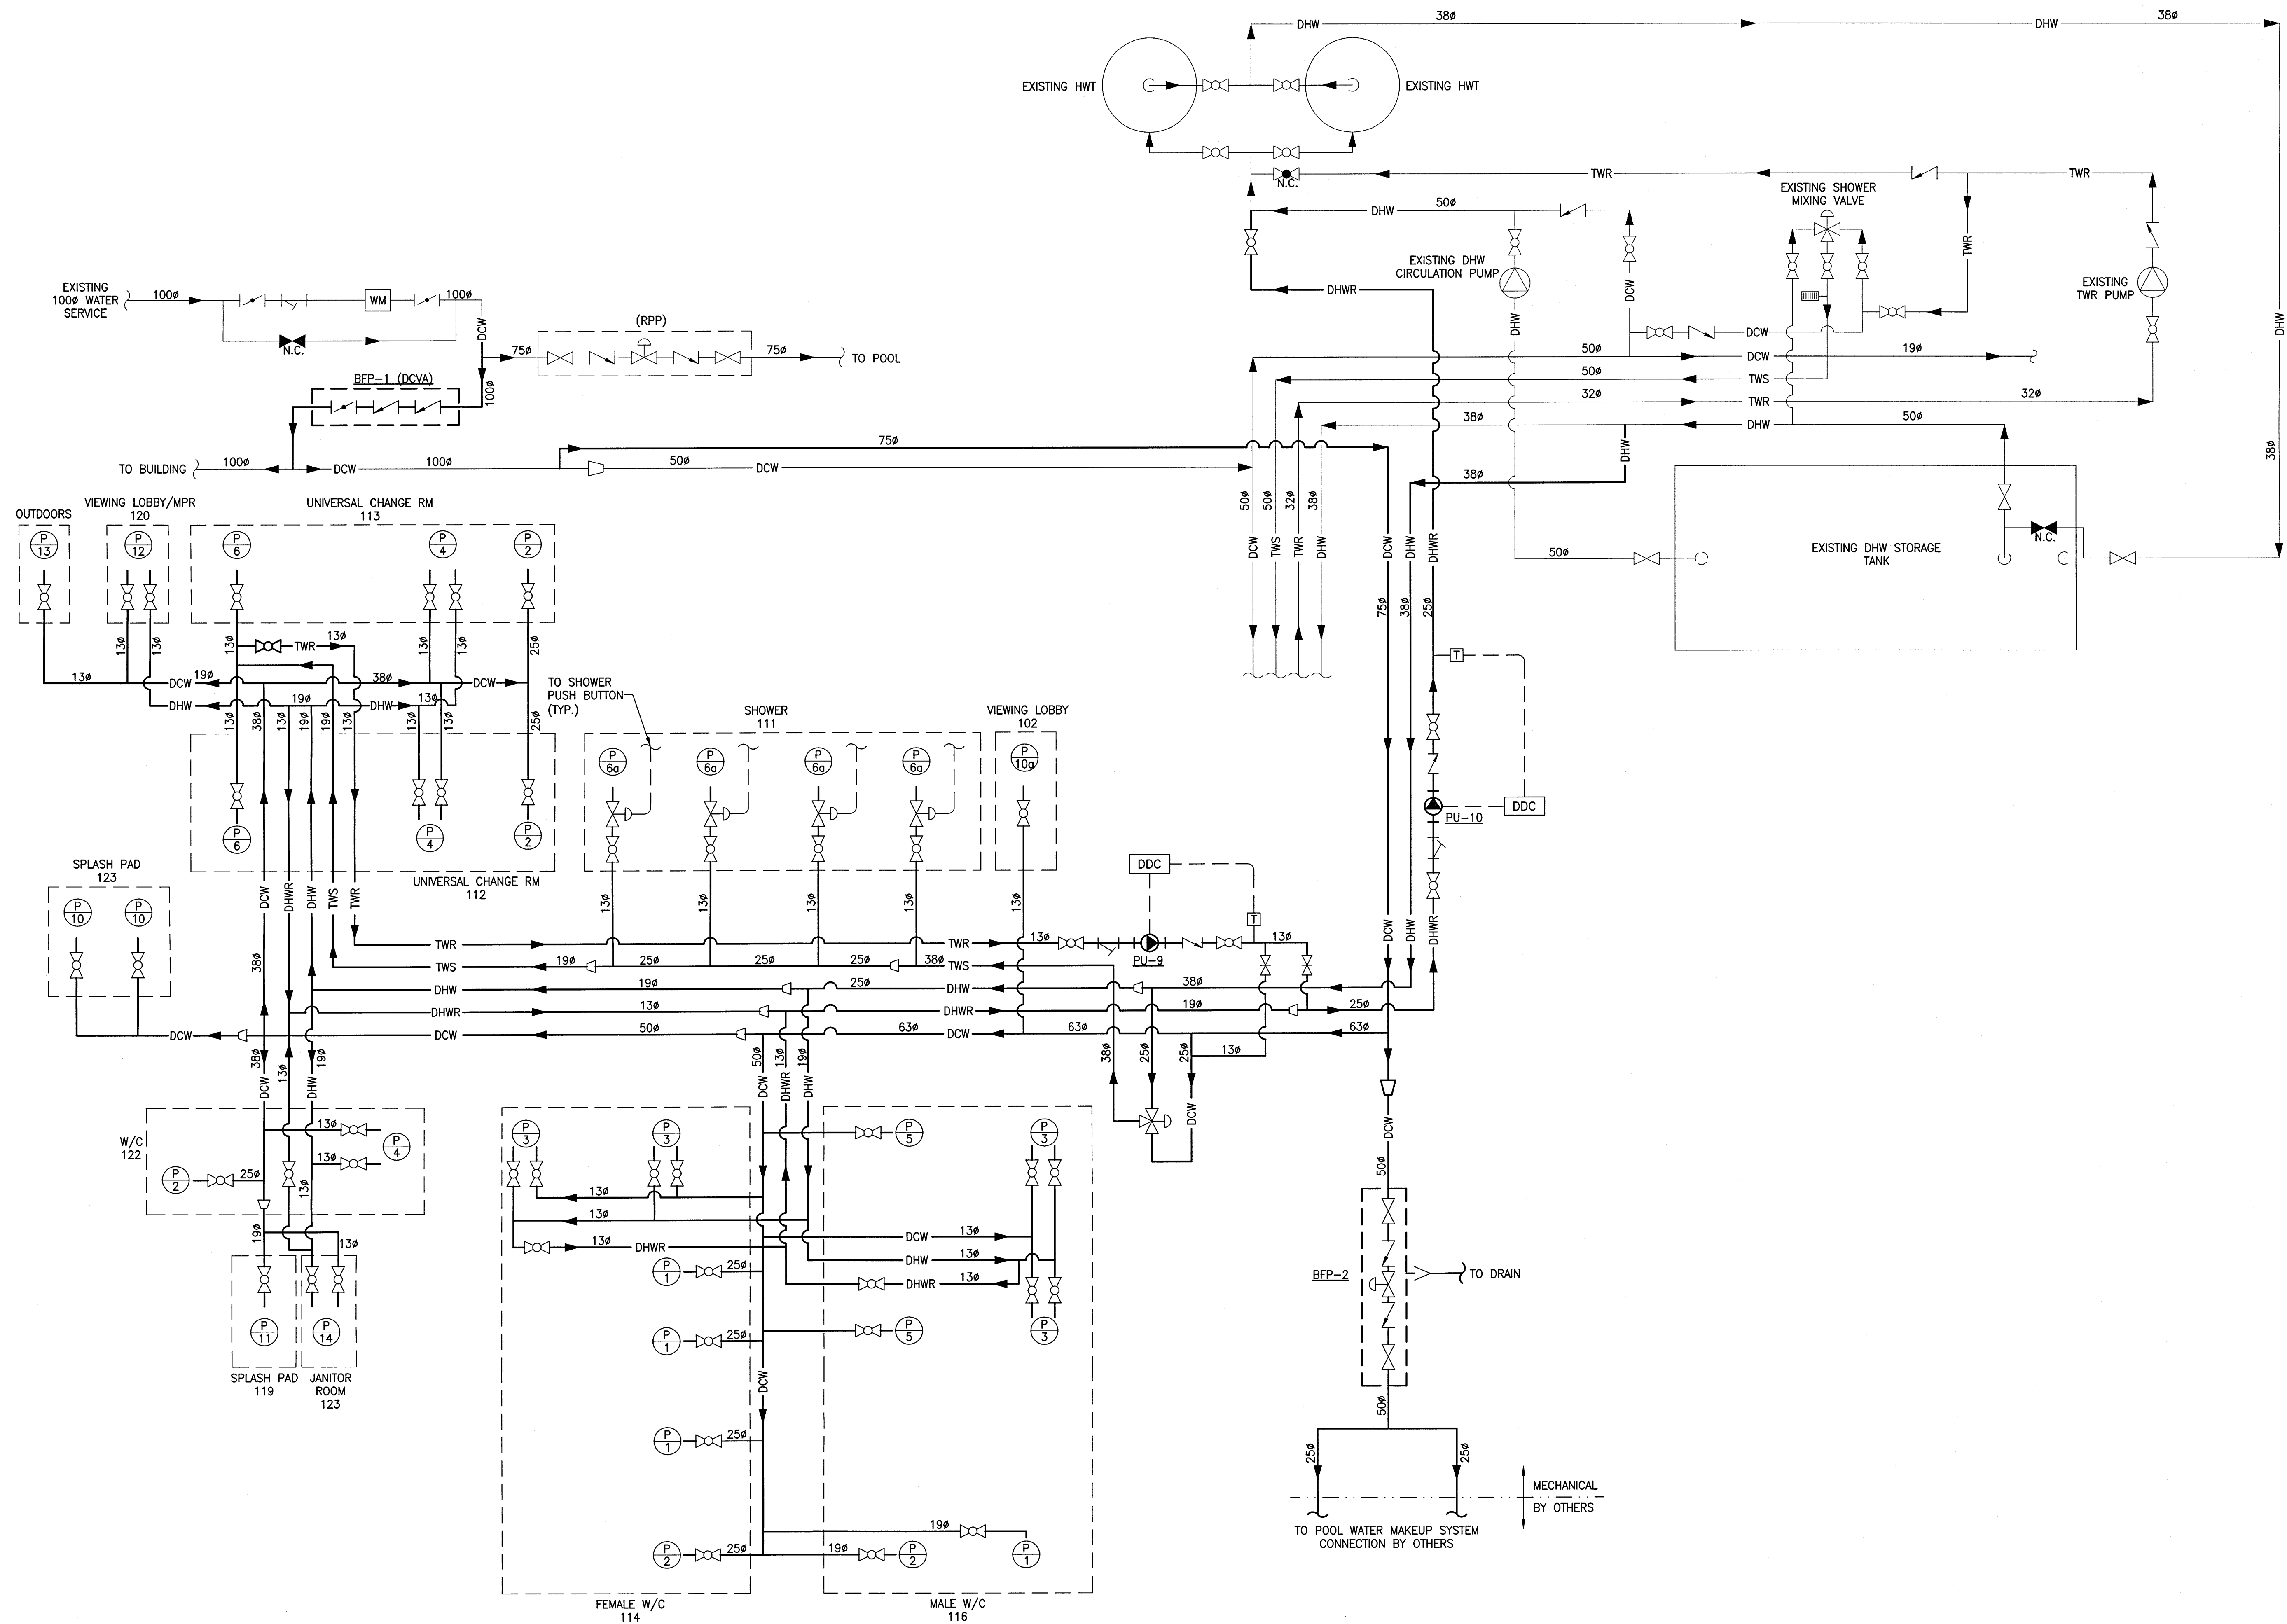

1 PLUMBING SCHEMATIC
SCALE: N.T.S.

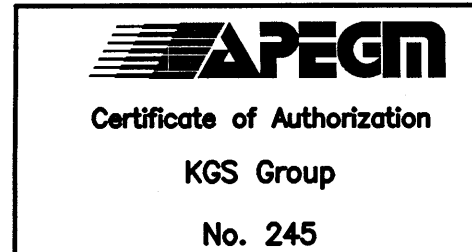

300 - 141 Bannatyne Ave., Winnipeg, MB, R3B 0R3
telephone 204.956.0938 fax 204.943.5597
web www.prairiearchitects.ca



Issue / rev.		
0	2016/12/08	ISSUED FOR CONSTRUCTION
#	date	issue notes

professional seals

project information

SEVEN OAKS POOL RENOVATION & ADDITION
444 Adsum Drive
Winnipeg, MB
Canada

client

City of Winnipeg
4th Floor - 86 King Street
Winnipeg, MB

drawing information

MECHANICAL PLUMBING SCHEMATIC

drawn by: **RLR**
approved by: *[Signature]*

scale: **AS NOTED**
date issued: **2016.11.23**
proj. #: **14-1736-008**
rev. #: **R-0**

SEVEN OAKS POOL RENOVATION & ADDITION
BID OPPORTUNITY NO. 1044-2016

This drawing must not be scaled. The contractor shall verify all dimensions and other data on site prior to commencement of work. All discrepancies, errors, and omissions are to be reported to the architect. Drawing and specifications, as instruments of service, are the property of the architect, the copyright in the same being reserved to him. No reproduction may be made without the permission of the architect, and when made, must bear his name. All prints to be returned to the architect on request.