



1 POOL WATER HEATING PIPING SCHEMATIC
SCALE: N.T.S.

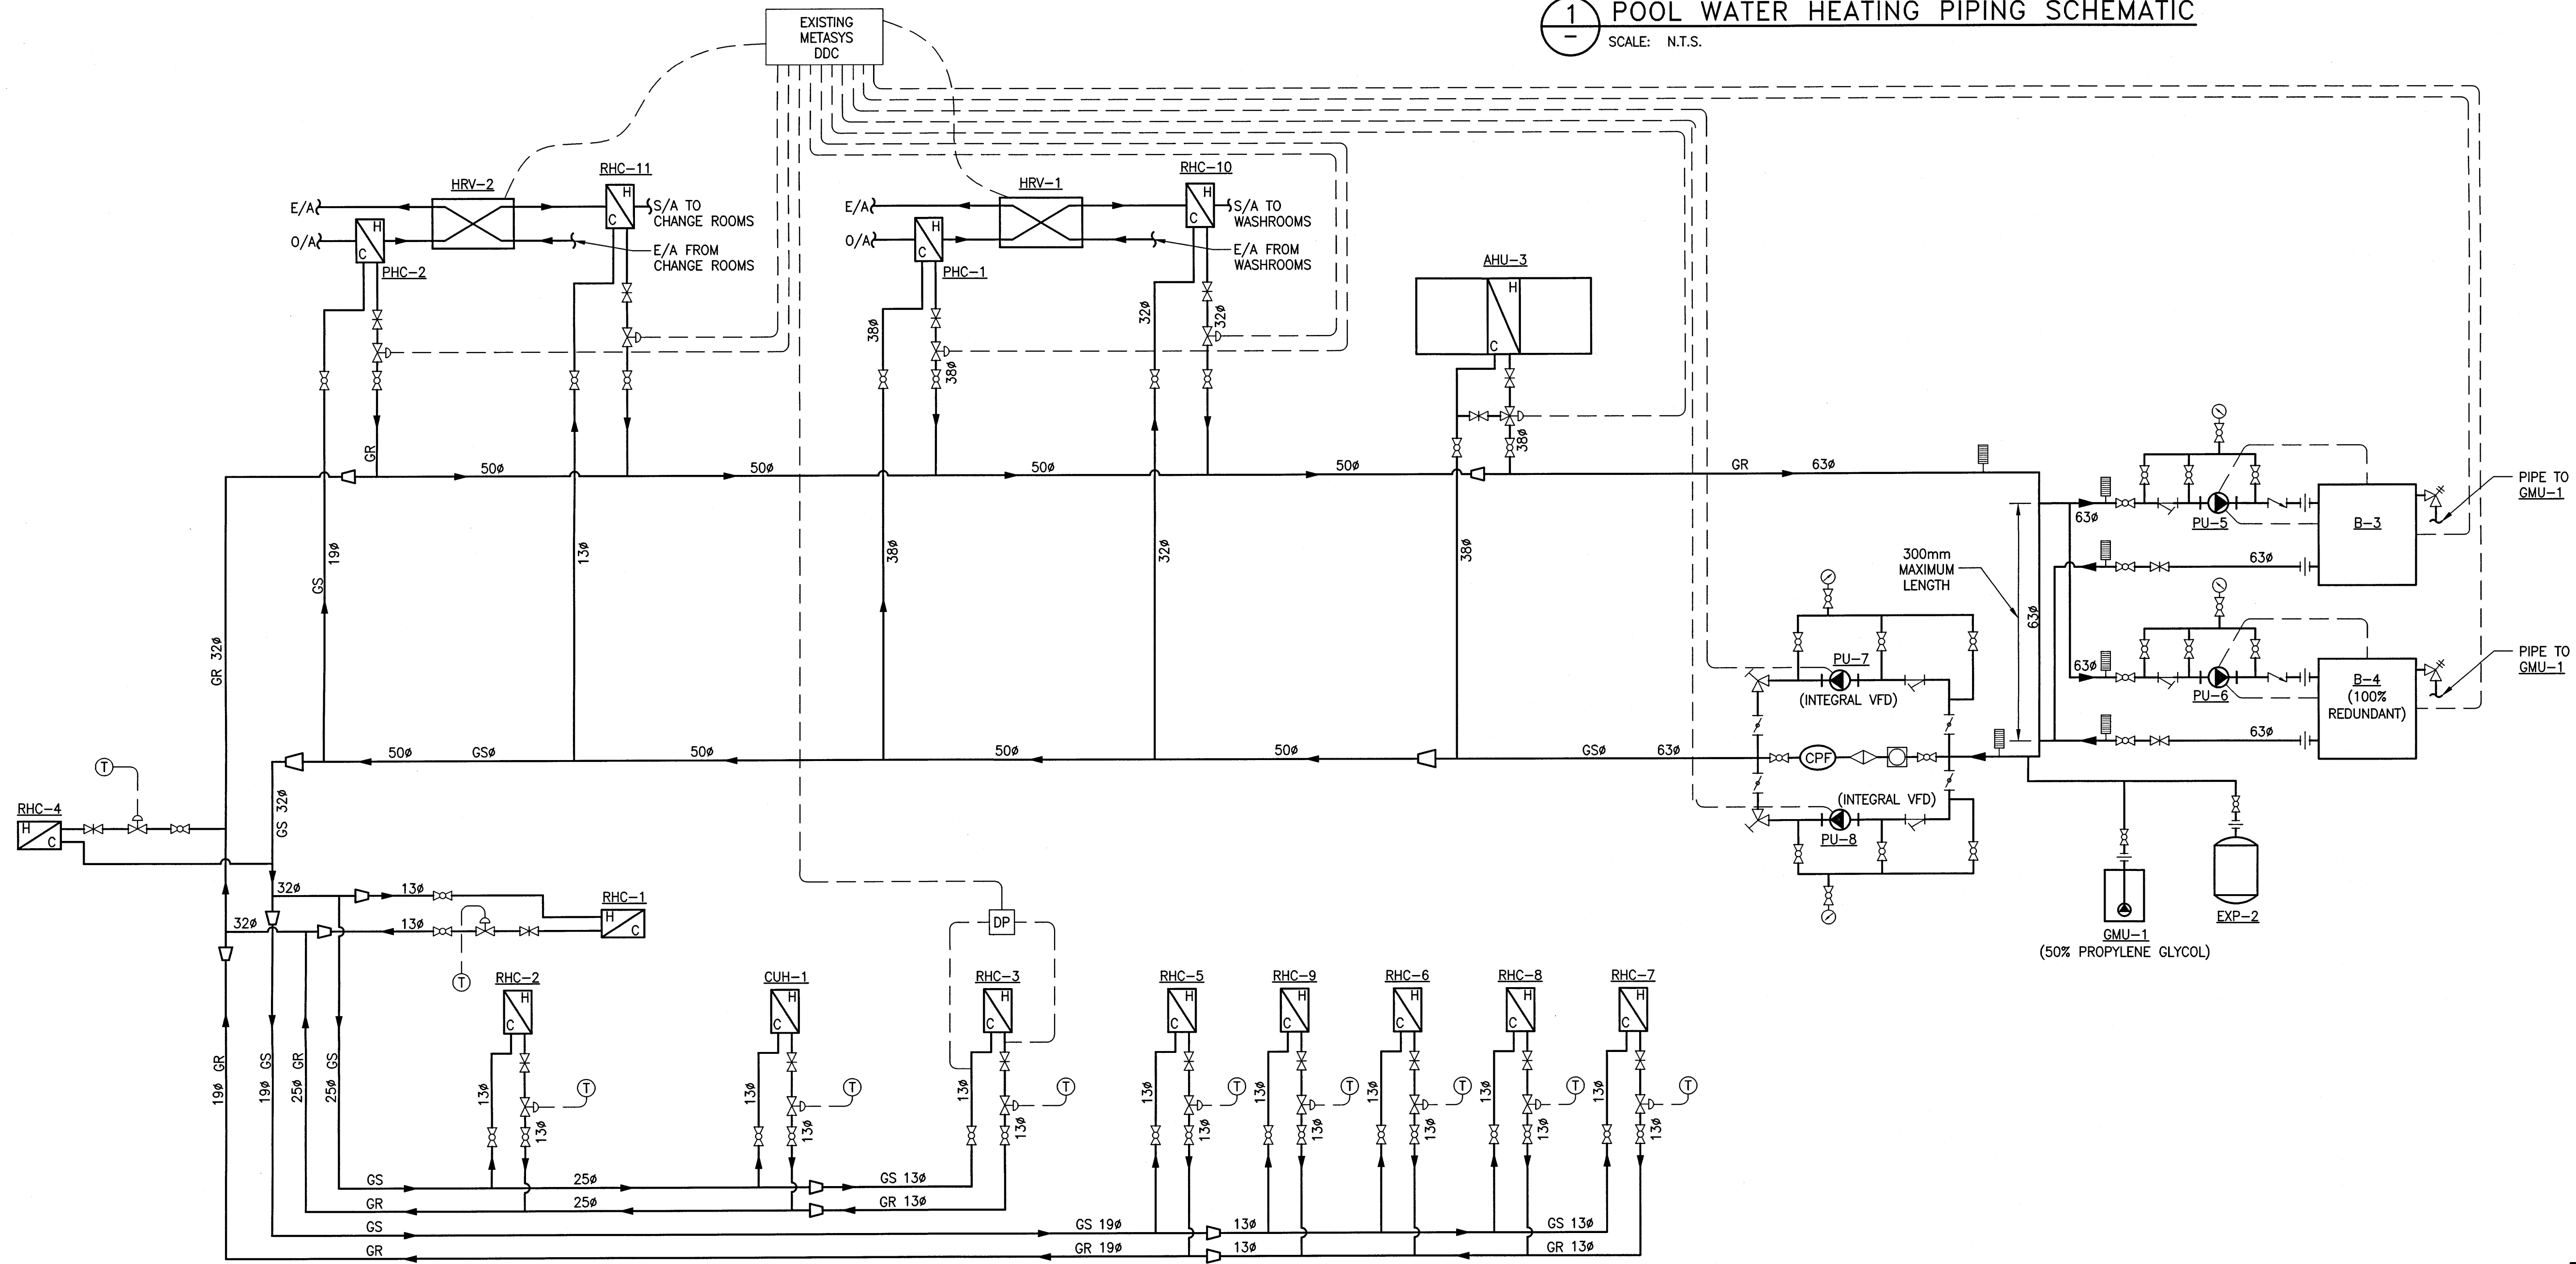

2 SPACE HEATING PIPING SCHEMATIC
SCALE: N.T.S.

issue / rev.	
0	2016/12/08 ISSUED FOR CONSTRUCTION
#	date issue notes

professional seals


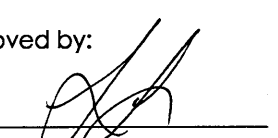
project information

SEVEN OAKS POOL RENOVATION & ADDITION
 444 Adsum Drive
 Winnipeg, MB
 Canada

client

drawing information

MECHANICAL PIPING SCHEMATICS

drawn by: **RLR**
 approved by: 
 scale: **AS NOTED**
 date issued: **2016.12.08**
 proj. #: **14-1736-008**
 rev. #: **R-0**

APEGM
 Certificate of Authorization
 KGS Group
 No. 245

M6 01

This drawing must not be scaled. The contractor shall verify all dimensions and other data on site prior to commencement of work. All discrepancies, errors, and omissions are to be reported to the architect, the copyright in the same being reserved to him. No reproduction may be made without the permission of the architect, and when made, must bear his name. All prints to be returned to the architect on request.