

600-MCC-1

A	GLYCOL PUMP LOCKER ROOM	B-1 BOILER	VACUUM PUMP	POOL EXHAUST FAN 9	PRIMARY PUMP #1	SUPPLY FAN WEST WINDOW	DOMESTIC HOT WATER PRIMARY PUMP #1	INCOMING
B	GLYCOL PUMP WEST WINDOW	B-2 BOILER						
C		B-3 BOILER	SUMP PUMP No.1	POOL EXHAUST FAN 10	PRIMARY PUMP #2	SUPPLY FAN NORTH SPECTATOR	DOMESTIC HOT WATER PRIMARY PUMP #2	
D	GLYCOL PUMP EAST WINDOW	B-4 BOILER						
E	SPARE	B-5 BOILER	POOL HEAT PUMP	WEST EXHAUST FAN NW F-15	SPARE	SUPPLY FAN SOUTH SPECTATOR	NORTH TRANSFER FAN	SPARE
F	SPARE	B-6 BOILER			SIZE 1			
G		DWPU-1	SPARE	GLYCOL PUMP #1 NE	SPARE	SUPPLY FAN LOCKER ROOM	SOUTH TRANSFER FAN	SPACE
H	SPARE				SIZE 1			SPACE
J	BOOSTER COIL CONVECTOR PUMP	DWPU-2	POOL EXHAUST FAN 7	GLYCOL PUMP #1 SW	SPARE	SUPPLY FAN BOILER ROOM	NORTH EXHAUST FAN	SPACE
K					SIZE 1			SPACE
L	SPACE		POOL EXHAUST FAN 8				SOUTH EXHAUST FAN	SPACE
M	SPACE							SPACE
	F1	F2	F3	F4	F5	F6	F7	F8

A 600-MCC-1 ELEVATION
SCALE: N.T.S.

NOTES:

- THESE DRAWINGS SHALL NOT BE SCALED.
- THE CONTRACTOR SHALL VISIT THE SITE AND SATISFY ONESELF ALL DIMENSIONS, DATUM, AND DETAILED INFORMATION SHOWN ARE CORRECT.
- THE CONTRACTOR IS TO REVIEW AND COORDINATE ALL ARCHITECTURAL, MECHANICAL, ELECTRICAL AND STRUCTURAL DRAWINGS FOR ADDITIONAL OPENINGS THROUGH FLOORS, WALLS, AND CEILINGS FOR DUCT, PIPE & ELECTRICAL RISERS AND ALL OPENINGS NOT SHOWN ON DRAWINGS.
- ALL OPENINGS THROUGH THE FIRE SEPARATIONS AS A RESULT OF THE WORK OF THIS CONTRACT ARE TO BE FIRE STOPPED AND SEALED WITH ULC APPROVED FIRE STOPPING TO MAINTAIN THE INTEGRITY OF THE FIRE SEPARATION, AND PROVIDE AND SMOKE-TIGHT BARRIER.
- ALL PRODUCTS AND MATERIALS TO BE USED AND INSTALLED SHALL CONFORM WITH MANUFACTURER'S SPECIFICATIONS & APPLICABLE CODES.
- THE CONTRACTOR SHALL BE RESPONSIBLE TO PATCH AND MAKE GOOD ALL EXISTING CONSTRUCTION AFFECTED BY THE REMOVAL OF ALL ITEMS FORMING THE PART OF THE RENOVATION WORK.
- WHERE NEW FLOORING AND BASE IS TO BE INSTALLED IN EXISTING AREAS (REFER TO FLOOR PLAN AND ROOM SCHEDULE) THE EXISTING FLOORING SURFACE AND BASE MUST BE REMOVED, UNLESS OTHERWISE NOTED. ALL FLOOR SURFACES SHALL BE PREPARED IN ACCORDANCE TO MANUFACTURER'S RECOMMENDATIONS FOR INSTALLATION OF NEW FLOOR.
- WHERE PAINTING OF EXISTING WALLS IS INDICATED ON THE ROOM SCHEDULE, THESE WALLS MUST BE CLEANED OF ANY EXISTING WALL COVERING, PATCHED & PREPARED TO ACCEPT NEW MATERIAL, UNLESS OTHERWISE NOTED.

GENERAL NOTES:


- 1. GRAY LINE WEIGHT DENOTES EXISTING.

KEYNOTES:

- 1. PROVIDE NEW MCC BUCKETS FOR PUMP DWPU-1 AND DWPU-2 COMPLETE WITH NEW LAMACOID LABELING.
- 2. PROVIDE NEW LAMACOID LABELING FOR THE NEW POOL HEAT EXCHANGER PUMP MCC BUCKETS.

No.	REVISION/DESCRIPTION	BY	DATE
0	ISSUED FOR TENDER	CL	16.11.26

SEAL

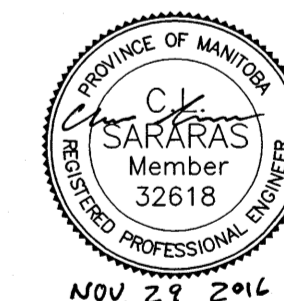

DRAWN	SOC	CHECKED	DESIGNED	CLS	APPROVED
DATE	2016.11.15	USER	APPROVAL		

THE CITY OF WINNIPEG
PLANNING, PROPERTY AND
DEVELOPMENT DEPARTMENT
MUNICIPAL ACCOMMODATIONS DIVISION
3-65 GARRY STREET, R3C 4K4

PROJECT
REPLACEMENT OF
DOMESTIC HOT WATER
SYSTEM AT PAN AM POOL
25 POSEIDON BAY

SHEET TITLE
ELECTRICAL
DETAILS

SCALE	PROJECT No:	SHEET No:
AS SHOWN	16-0107-026	E07

