

PRELIMINARY
NOT TO BE USED FOR CONSTRUCTION

CONSTRUCTION NOTES

- 1) ALL STREET RADIUS CURB UNDER 15M RADIUS SHALL BE REPLACED AS MODIFIED OR AS DIRECTED BY THE CONTRACT ADMINISTRATOR.
- 2) TAKE PRECAUTION TO AVOID DAMAGE TO GAS UTILITY INSTALLATIONS.
- 3) INSTALL DETECTABLE WARNING SURFACE TILES AT CURB RAMP AS PER CW 3326

WARNING

IF POWER EQUIPMENT OR EXPLOSIVES ARE TO BE USED FOR EXCAVATION ON THIS PROJECT THE CONTRACTOR MUST:

- 1) OBTAIN CLEARANCE FROM THE GAS UTILITY PRIOR TO EXCAVATION.
- 2) TAKE PRECAUTION TO AVOID DAMAGE TO GAS UTILITY INSTALLATIONS.

SEE PROVINCIAL REGULATION 210/72 FOR DETAILS

METRIC
WHOLE NUMBERS INDICATE MILLIMETRES
DECIMALIZED NUMBERS INDICATE METRES

BID OPPORTUNITY NO. 12-2016

◇	HYDRANT	◆	---	LDS/WWS	---	▨	SIDEWALK BLOCKS	---	LOCATION APPROVED	B.M. ELEV.	IB @NW CORNER 1648 LOGAN 232.448
○	VALVE	●	---	WATERMAIN	---	▨	PAVING STONES	---	UNDERGROUND STRUCTURES		
⊕	CURB STOP	●	---	GAS	---	▨	ASPHALT OVERLAY	---			
▬	CONCRETE SIDEWALK	---	---	HYDRO/STREET LIGHTS	---	▨	FENCE	---			
○	O.L.S.	●	---	CONCRETE	---	▨	SOD	---			
○	MANHOLE	●	---	CURB RENEWAL	---	▨	EXISTING	---	LEGEND - PLAN		
□	CATCH BASIN	●	231.000	ELEVATIONS	[231.000]	---	---	---	PROPOSED		
△	CURB INLET	▲	---	PROPERTY LINE	---	---	---	---	---		
☆	HYDRO POLE	◆	---	SURVEY BAR	---	---	---	---	---		
⊕	TRAFFIC SIGNAL POLE	◆	---	GEODETIC BENCH MARK	---	---	---	---	---		
---	MMA MARKINGS	---	---	RAMP CURB	---	---	---	---	---		
---	EXISTING	---	---	LEGEND - PLAN	---	---	---	---	---		
---	LEGEND - PLAN	---	---	EXISTING	---	---	---	---	---		
---	PROPOSED	---	---	LEGEND - PROFILE	---	---	---	---	---		
---	---	---	---	---	---	---	---	---	---		

NOTE:
LOCATION OF UNDERGROUND STRUCTURES AS SHOWN ARE BASED ON THE BEST INFORMATION AVAILABLE. BUT NO GUARANTEE IS GIVEN THAT ALL EXISTING UTILITIES ARE SHOWN OR THAT THE GIVEN LOCATIONS ARE EXACT. CONFIRMATION OF EXISTENCE AND EXACT LOCATION OF ALL SERVICES MUST BE OBTAINED FROM THE INDIVIDUAL UTILITIES BEFORE PROCEEDING WITH CONSTRUCTION.

2	SUBMIT FOR ENGINEERS APPROVAL	05/02/16	E.H.
1	ISSUED FOR PLAN APPROVAL	04/11/16	E.H.
NO.	REVISIONS	DATE	BY


ENGINEERING DIVISION
TECHNOLOGY SERVICES BRANCH
106 - 1155 PACIFIC AVE

DESIGNED BY: E.H. & M.D.
CHECKED BY:

DRAWN BY: E.H. & M.D.
APPROVED BY:

HOR. SCALE: 1 : 250
VERTICAL: 1 : 10

DATE: 2016/05/02

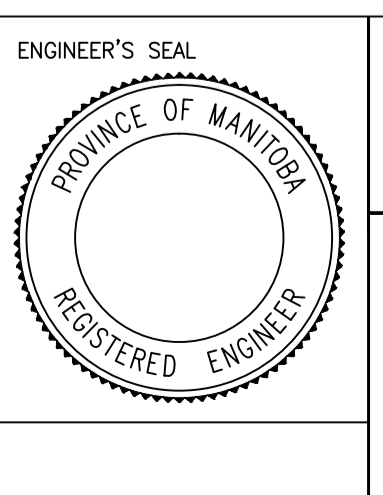

THE CITY OF WINNIPEG
PUBLIC WORKS DEPARTMENT

LOGAN AVENUE
FROM KEEWATIN STREET TO BLAKE STREET
CONCRETE RECONSTRUCTION AND ASSOCIATED WORKS
FROM STA. 2+50 TO STA. 4+00

CITY DRAWING NUMBER
P-3473-02
SHEET 2 OF 5

2