


NOTE: CHAINAGES SHOWN ARE ALONG N. \perp OF GALT AVE.

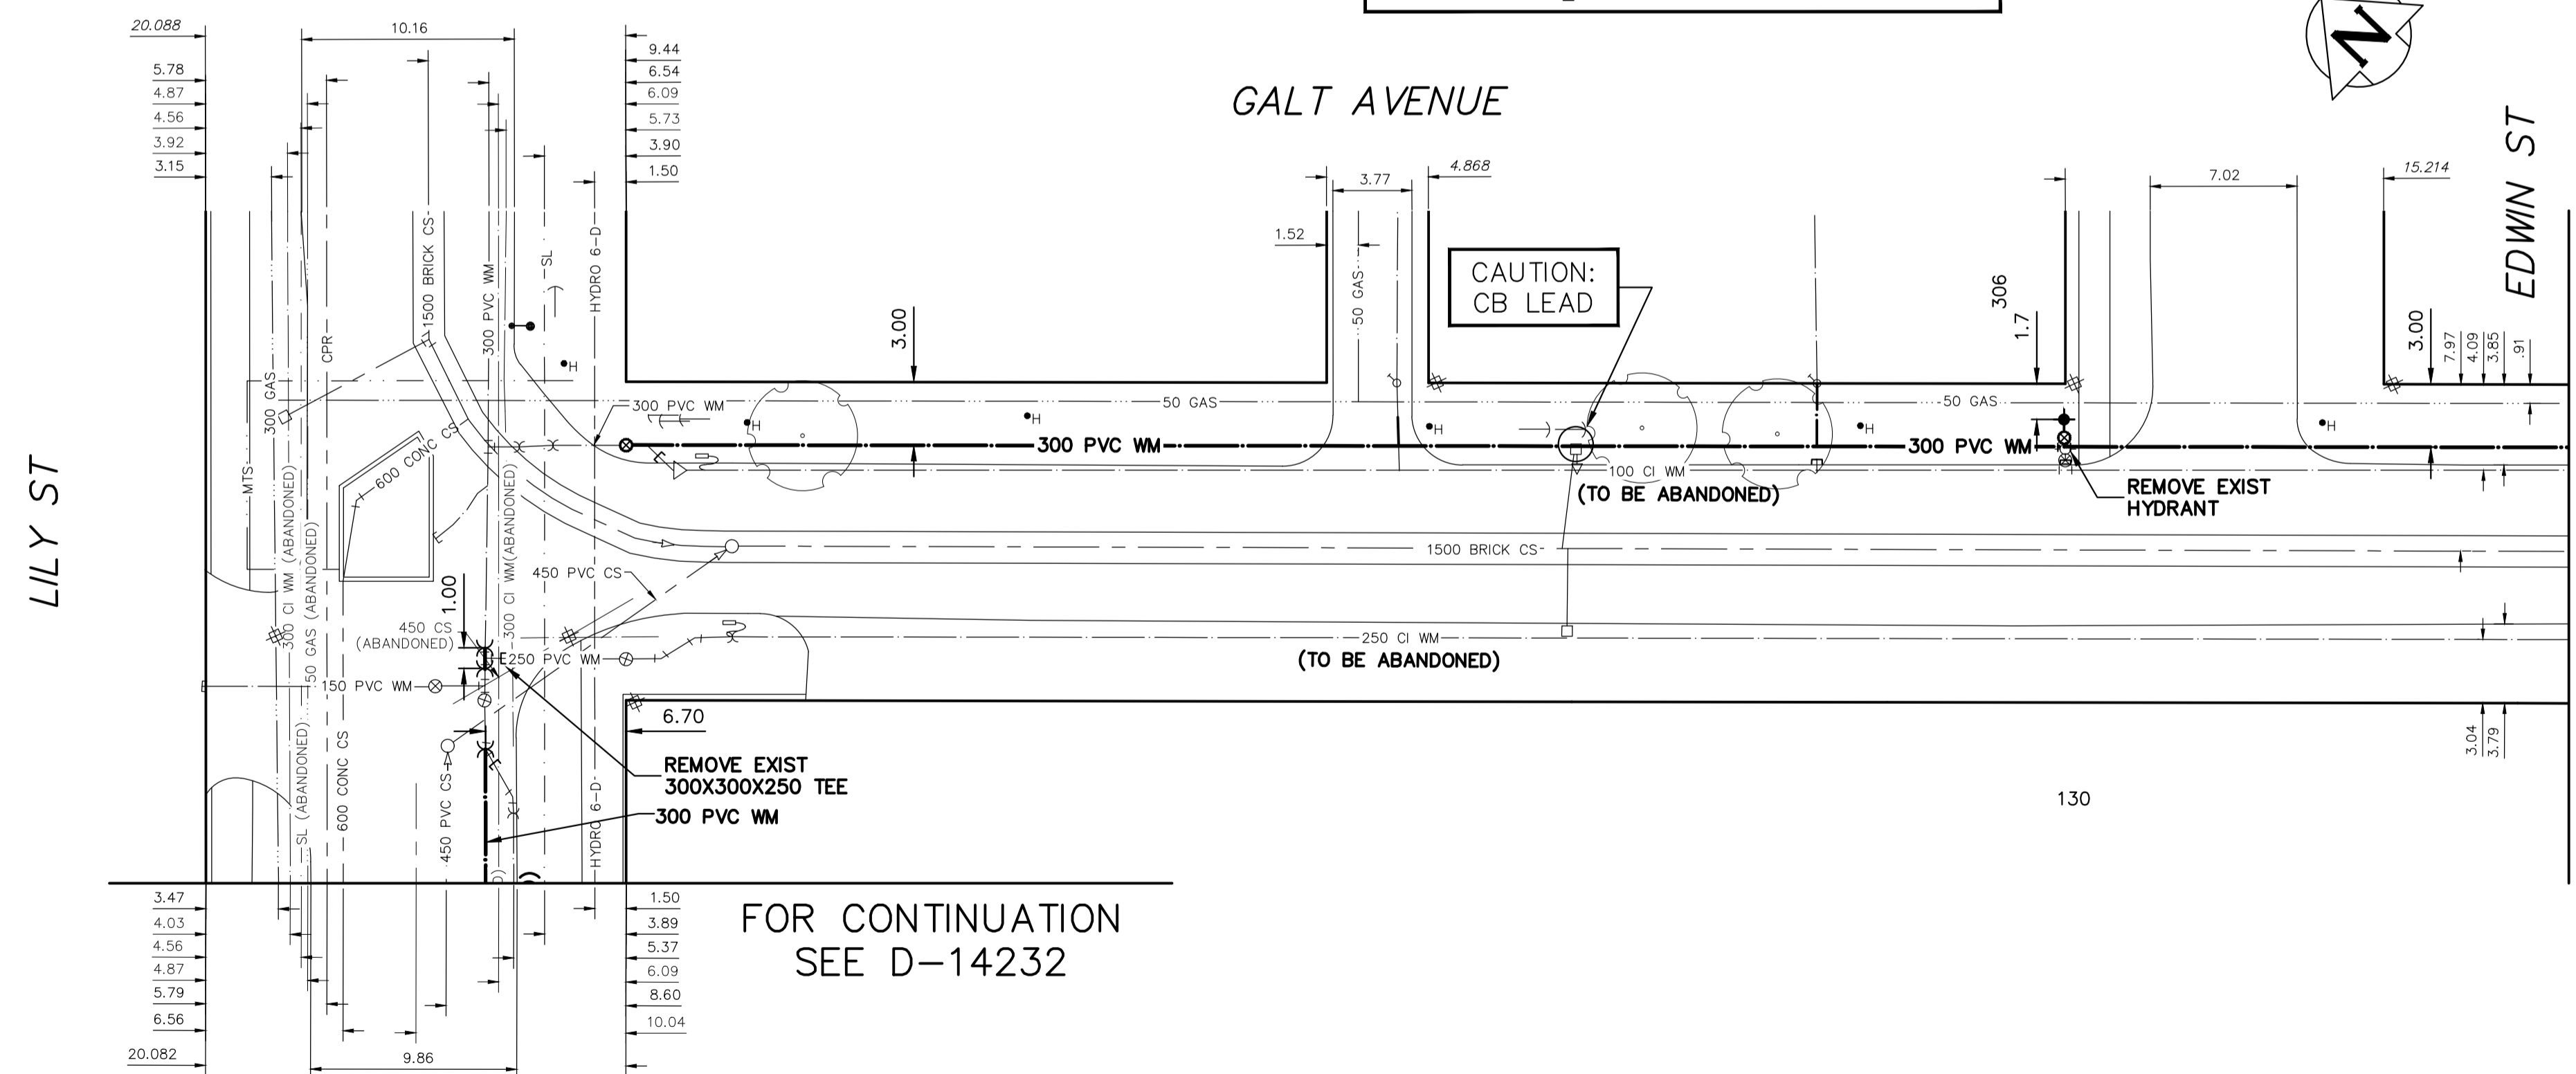


WATER SERVICE INFORMATION

ADDRESS	SIZE (mm) MATERIAL (STREET)	SIZE (mm) MATERIAL (PROP.)	SHORT & LONG MEASUREMENT	CORP. LOCATION	REMARKS
130 GALT AVE	100	100	14.91 WEL BLDG	3.2 E OF S/C	RECONNECT SERVICE
130 GALT AVE	150	100	1.365 WEL DUNCAN AVE	OPP OF S/C	-
COMMERCIAL	PVC	CI	2.420 WEL DUNCAN AVE	OPP OF S/C	-
306 EDWIN AVE	12	12	8.77 WEL HSE	OPP OF S/C	RENEW TO \perp W/20 CU
RESIDENTIAL	LEAD	LEAD	11.896 WEL EDWIN AVE	OPP OF S/C	SERVICED OFF GALT AVE
308 EDWIN ST	20	20	-	0.9 W OF S/C	-
COMMERCIAL	CU	CU	31.945 WEL EDWIN ST	OPP OF S/C	SERVICED OFF ALEXANDER ST
125 PACIFIC AVE	150	150	2.09 WEL BLDG	OPP OF S/C	-
COMMERCIAL	PVC	PVC	10.565 EEL LILY ST	OPP OF S/C	RECONNECT SERVICE
111/159/107 PACIFIC AVE	25	25	19.21 EWL BLDG	OPP OF S/C	-
COMMERCIAL	CU	CU	45.635 EEL LILY ST	OPP OF S/C	-
146 PACIFIC AVE	150	150	3.98 EWL BLDG	OPP OF S/C	-
COMMERCIAL	PVC	PVC	28.013 WEL LILY ST	OPP OF S/C	-
145 PACIFIC AVE	100	100	13.30 WEL BLDG	OPP OF S/C	-
COMMERCIAL	CI	CI	16.430 EWL MARTHIA ST	OPP OF S/C	-
150 PACIFIC AVE	12	20	2.85 WEL BLDG	OPP OF S/C	SERVICED OFF RUPERT AVE
COMMERCIAL	LEAD	CU	17.850 EEL MARTHIA ST	OPP OF S/C	-
150 PACIFIC AVE	-	-	-	-	-
COMMERCIAL	-	-	-	-	-

*SERVICES TO BE RENEWED TO \perp . ALL OTHERS TO BE RECONNECTED

FOR CONTINUATION
SEE D-14232

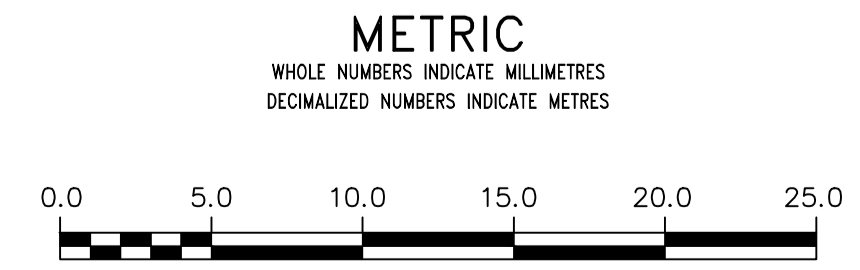

WARNING
IF POWER EQUIPMENT OR EXPLOSIVES ARE TO BE USED FOR EXCAVATION ON THIS PROJECT THE CONTRACTOR MUST:
1) NOTIFY THE GAS COMPANY OF THE PROPOSED LOCATION OF EXCAVATION.
2) TAKE PRECAUTION TO AVOID DAMAGE TO GAS COMPANY INSTALLATIONS.
SEE PROVINCIAL REGULATION 210/72 FOR DETAILS

LOCATION APPROVED UNDERGROUND STRUCTURES
SUPV. U/G STRUCTURES COMMITTEE DATE
NOTE:
LOCATION OF UNDERGROUND STRUCTURES AS SHOWN ARE BASED ON THE BEST INFORMATION AVAILABLE BUT NO GUARANTEE IS GIVEN THAT ALL EXISTING UTILITIES ARE SHOWN OR THAT THE GIVEN LOCATIONS ARE EXACT. CONFIRMATION OF EXISTENCE AND EXACT LOCATION OF ALL SERVICES MUST BE OBTAINED FROM THE INDIVIDUAL UTILITIES BEFORE PROCEEDING WITH CONSTRUCTION.

NO.	REVISIONS	DATE	BY

DESIGNED BY	TS	CHECKED BY	SC
DRAWN BY	RS	APPROVED BY	KZ
SCALE:	HORIZONTAL 1:250	RELEASED FOR CONSTRUCTION	KAZ ZUREK
	VERTICAL 1:50	DATE	2016 03 24
		DATE	2016 03 24
PLOT DATE:	2014 12 11		

ENGINEER'S SEAL
ORIGINAL SIGNED BY
S.R.J. COURNOYER
16-03-24
CONSULTANT DRAWING NUMBER

THE CITY OF WINNIPEG
WATER AND WASTE DEPARTMENT
ENGINEERING DIVISION
2016 WATER MAIN RENEWALS
CONTRACT 7
GALT AVENUE
LILY STREET TO EDWIN STREET
SHEET 4 OF 12
CITY DRAWING NUMBER
D-14230

FOR INDEX SEE D-14227

NOTE: ALL VALVES TO BE INSTALLED COUNTERCLOCKWISE TO CLOSE