


WATER SERVICE INFORMATION

ADDRESS	SIZE (mm)	SIZE (mm)	SHORT & LONG MEASUREMENT	CORP. LOCATION	REMARKS
	MATERIAL (STREET)	MATERIAL (PROP.)			
765 PORTAGE AVE	20	20	4.52 SNL BLDG	0.5 N OF S/C	SERVICED OFF TORONTO ST
777 PORTAGE AVE	150	150	31.814>NNL PORTAGE AVE		RECONNECT SERVICE
789 PORTAGE AVE	PVC	PVC	16.353 WEL BLDG	OPP OF S/C	RECONNECT SERVICE
807 PORTAGE AVE	25	25	6.21 EWL BLDG		NO SERVICE INFO
	LEAD	LEAD	7.930 EWL BEVERLEY ST	0.9 E OF S/C	RENEW TO R W/25 CU

* SERVICES TO BE RENEWED TO R. ALL OTHERS TO BE RECONNECTED

NOTE: CHAINAGES SHOWN ARE ALONG N. R. OF PORTAGE AVE.

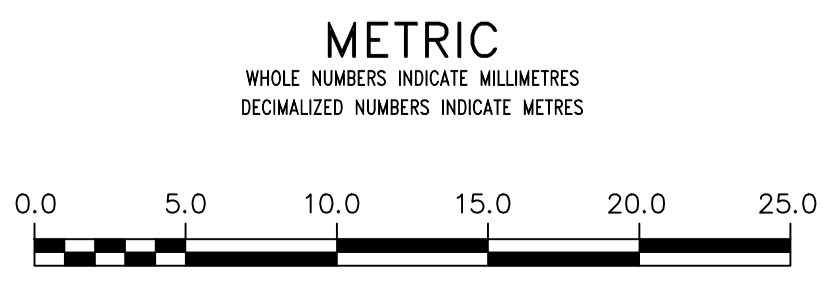

WARNING

IF POWER EQUIPMENT OR EXPLOSIVES ARE TO BE USED FOR EXCAVATION ON THIS PROJECT THE CONTRACTOR MUST:

- 1) NOTIFY THE GAS COMPANY OF THE PROPOSED LOCATION OF EXCAVATION.
- 2) TAKE PRECAUTION TO AVOID DAMAGE TO GAS COMPANY INSTALLATIONS.

SEE PROVINCIAL REGULATION 210/72 FOR DETAILS

LOCATION APPROVED
UNDERGROUND STRUCTURES

SUPV. U/G STRUCTURES COMMITTEE DATE

NOTE:
LOCATION OF UNDERGROUND STRUCTURES AS SHOWN ARE BASED ON THE BEST INFORMATION AVAILABLE BUT NO GUARANTEE IS GIVEN THAT ALL EXISTING UTILITIES ARE SHOWN OR THAT THE GIVEN LOCATIONS ARE EXACT. CONFIRMATION OF EXISTENCE AND EXACT LOCATION OF ALL SERVICES MUST BE OBTAINED FROM THE INDIVIDUAL UTILITIES BEFORE PROCEEDING WITH CONSTRUCTION.

NO.	REVISIONS	DATE	BY

DESIGNED BY	TS	CHECKED BY	SC
DRAWN BY	RS	APPROVED BY	KZ
SCALE:		RELEASED FOR CONSTRUCTION	
HORIZONTAL	1:250		
VERTICAL	1:50		
DATE	2016 03 24	DATE	

ENGINEER'S SEAL

CONSULTANT DRAWING NUMBER

THE CITY OF WINNIPEG
WATER AND WASTE DEPARTMENT
ENGINEERING DIVISION

2015 WATER MAIN RENEWALS
CONTRACT 7
PORTAGE AVENUE
BEVERLEY STREET TO
TORONTO STREET

SHEET 12 OF 12
CITY DRAWING NUMBER
D-14238

FOR WATER SERVICE TABLE SEE D-14235

FOR INDEX SEE D-14227

NOTE: ALL VALVES TO BE INSTALLED COUNTERCLOCKWISE TO CLOSE