


NOTE: ALL VALVES TO BE INSTALLED COUNTERCLOCKWISE TO CLOSE

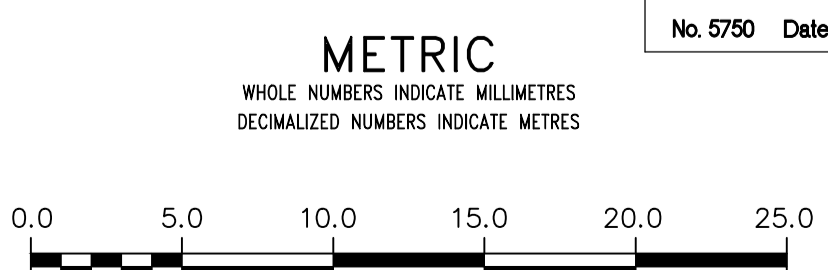

WARNING
IF POWER EQUIPMENT OR EXPLOSIVES ARE TO BE USED FOR EXCAVATION ON THIS PROJECT THE CONTRACTOR MUST:
1) NOTIFY THE GAS COMPANY OF THE PROPOSED LOCATION OF EXCAVATION.
2) TAKE PRECAUTION TO AVOID DAMAGE TO GAS COMPANY INSTALLATIONS.
SEE PROVINCIAL REGULATION 210/72 FOR DETAILS

LOCATION APPROVED UNDERGROUND STRUCTURES
SUPV. U/G STRUCTURES COMMITTEE DATE
NOTE:
LOCATION OF UNDERGROUND STRUCTURES AS SHOWN ARE BASED ON THE BEST INFORMATION AVAILABLE BUT NO GUARANTEE IS GIVEN THAT ALL EXISTING UTILITIES ARE SHOWN OR THAT THE GIVEN LOCATIONS ARE EXACT. CONFIRMATION OF EXISTENCE AND EXACT LOCATION OF ALL SERVICES MUST BE OBTAINED FROM THE INDIVIDUAL UTILITIES BEFORE PROCEEDING WITH CONSTRUCTION.

B.M.	CWM 39-044			
ELEV.	233.848			
CONSTRUCTION COMPLETION DATE: ---				
NO.	REVISIONS	DATE	BY	
2	BID OPPORTUNITY 152-2016	02/2016	K.G.	
1	DESIGN REVIEW BY W&W	02/2015	K.G.	

WSP 1600 BUFFALO PLACE
WINNIPEG, MB, R3T 6B8
PHONE: 204-477-6650
FAX: 204-474-2864
WWW.WSPGROUP.COM

DESIGNED BY	K.G.	CHECKED BY	S.M.
DRAWN BY	K.G.	APPROVED BY	I.McK.
SCALE:		RELEASED FOR CONSTRUCTION	
HORIZONTAL	1:250	STACY COURNOYER, P. ENG.	
VERTICAL	1:50	DATE	2016 02 17
DATE	2016 02 18		

ENGINEER'S SEAL
CONSULTANT DRAWING NUMBER
151-00351-00-12

THE CITY OF WINNIPEG
WATER AND WASTE DEPARTMENT
ENGINEERING DIVISION

2015 WATERMAIN RENEWALS

STURGEON ROAD
GENERAL PLAN

SHEET **2** OF **5**
CITY DRAWING NUMBER
D-13411