


OTTAWA AVENUE

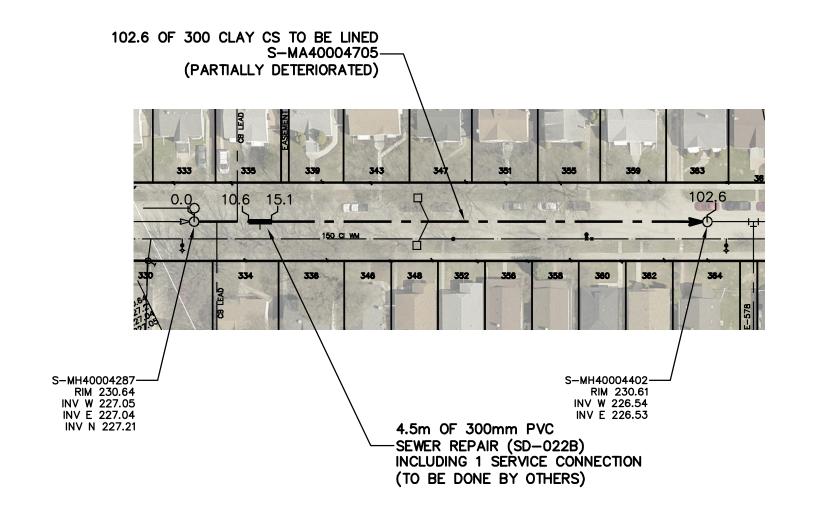

SEWER JUNCTION INFORMATION FROM SEWER VIDEO INSPECTION									
SEWER I	SEWER ID S-MA40004705								
DISTANCE FR	OM MH ID S-MH40004287								
DISTANCE	DIAMETER	CLOCK							
6.5	150	1							
12.8	150	2							
18.5	150	10							
20.4	150	10							
26.8	150	10							
31.4	150	2							
36.5	150	10							
40.4	150	2							
47.5	150	2							
48.2	150	10							
49.5	150	2							
54.6	150	10							
58.4	150	2							
63.7	150	10							
68.3	150	2							
72.7	150	10							
77.2	150	2							
86.1	150	2							
91.3	150	10							
94.5	150	1							

WARNING

IF POWER EQUIPMENT OR EXPLOSIVES ARE TO BE USED FOR EXCAVATION ON THIS PROJECT THE CONTRACTOR MUST:


1) NOTIFY THE GAS COMPANY OF THE PROPOSED LOCATION OF EXCAVATION.

2) TAKE PRECAUTION TO AVOID DAMAGE TO GAS COMPANY INSTALLATIONS.

SEE PROVINCIAL REGULATION 210/72 FOR DETAILS

METRIC

WHOLE NUMBERS INDICATE MILLIMETRES DECIMALIZED NUMBERS INDICATE METRES

 

LOCATION APPROVED UNDERGROUND STRUCTURES

SUPV. U/G STRUCTURES COMMITTEE DATE

LOCATION OF UNDERGROUND STRUCTURES AS SHOWN ARE BASED ON THE BEST INFORMATION AVAILABLE BUT NO GUARANTEE IS GIVEN THAT ALL EXISTING UTILITIES ARE SHOWN OR THAT THE GIVEN LOCATIONS ARE EXACT. CONFIRMATION OF EXISTENCE AND EXACT LOCATION OF ALL SERVICES MUST BE OBTAINED FROM THE INDIVIDUAL UTILITIES BEFORE PROCEEDING WITH CONSTRUCTION.

	B.M. ELEV.						ENGINEER'S SEAL
_	CONS	TRUCTION COMPLETION DATE: YYYY MM DD					ORIGINA SIGNED E S.R.J.
					DESIGNED NC	CHECKED SC	COURNOY
					DRAWN BY RJ	APPROVED KZ] "" "" "
					SCALE: HORIZONTAL 1: 750 VERTICAL	RELEASED FOR CONSTRUCTION KAZ ZUREK	CONSULTANT DRAWING NU
	NO.	REVISIONS	DATE	BY	DATE 2016 03 29	DATE 2016 03 24	_
					PLOT DATE: 2016 03 29		BID OPPORTUNITY: 173-2016 CONTRACT NUMBER: 2

ORIGINAL SIGNED BY S.R.J. COURNOYER 16-03-22

TANT DRAWING NUMBER



THE CITY OF WINNIPEG

WATER AND WASTE DEPARTMENT ENGINEERING DIVISION

2015 SEWER RENEWALS BY CIPP LINING OTTAWA AVENUE

1ST MH E OF BRAZIER STREET TO 2ND MH E OF BRAZIER STREET

SHEET **37** OF **47** CITY DRAWING NUMBER

11249