



MH50002151  
RIM 230.58  
INV E 226.37  
INV W 226.37  
INV N 226.58

520

S-MA50002903  
300 CSE

S-MA50002567  
300 CLAY

PROSPER ST

S-MA70041583  
250 PVC

S-MA50002568  
300 CLAY

PROSPER ST

S-MA70041584  
250 PVC

S-MA50002569  
300 CLAY

EVANS ST

546  
MH70016915  
RIM 230.25  
INV E 226.60  
INV W 226.65

524

528

530

532

534

536

540


542

544

550

556

558

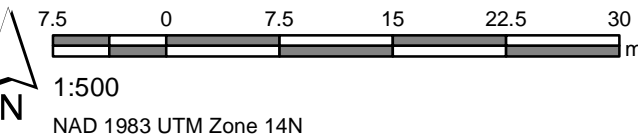

### Summer Inspections

#### LEGEND

- CS
- LDS
- CB Lead
- SEWER MANHOLE
- CATCH BASIN

SITE CONSIDERATIONS:

Issue Status: Tender

Outfall Asset Number: S-MA50002903 - 45.7m

Upstream Sewer Asset Number: None - 0m

Upstream Manhole Coordinates: 636431.3833E, 5527148.5360N

Location: 516 PROSPER ST



Drawing: 49