
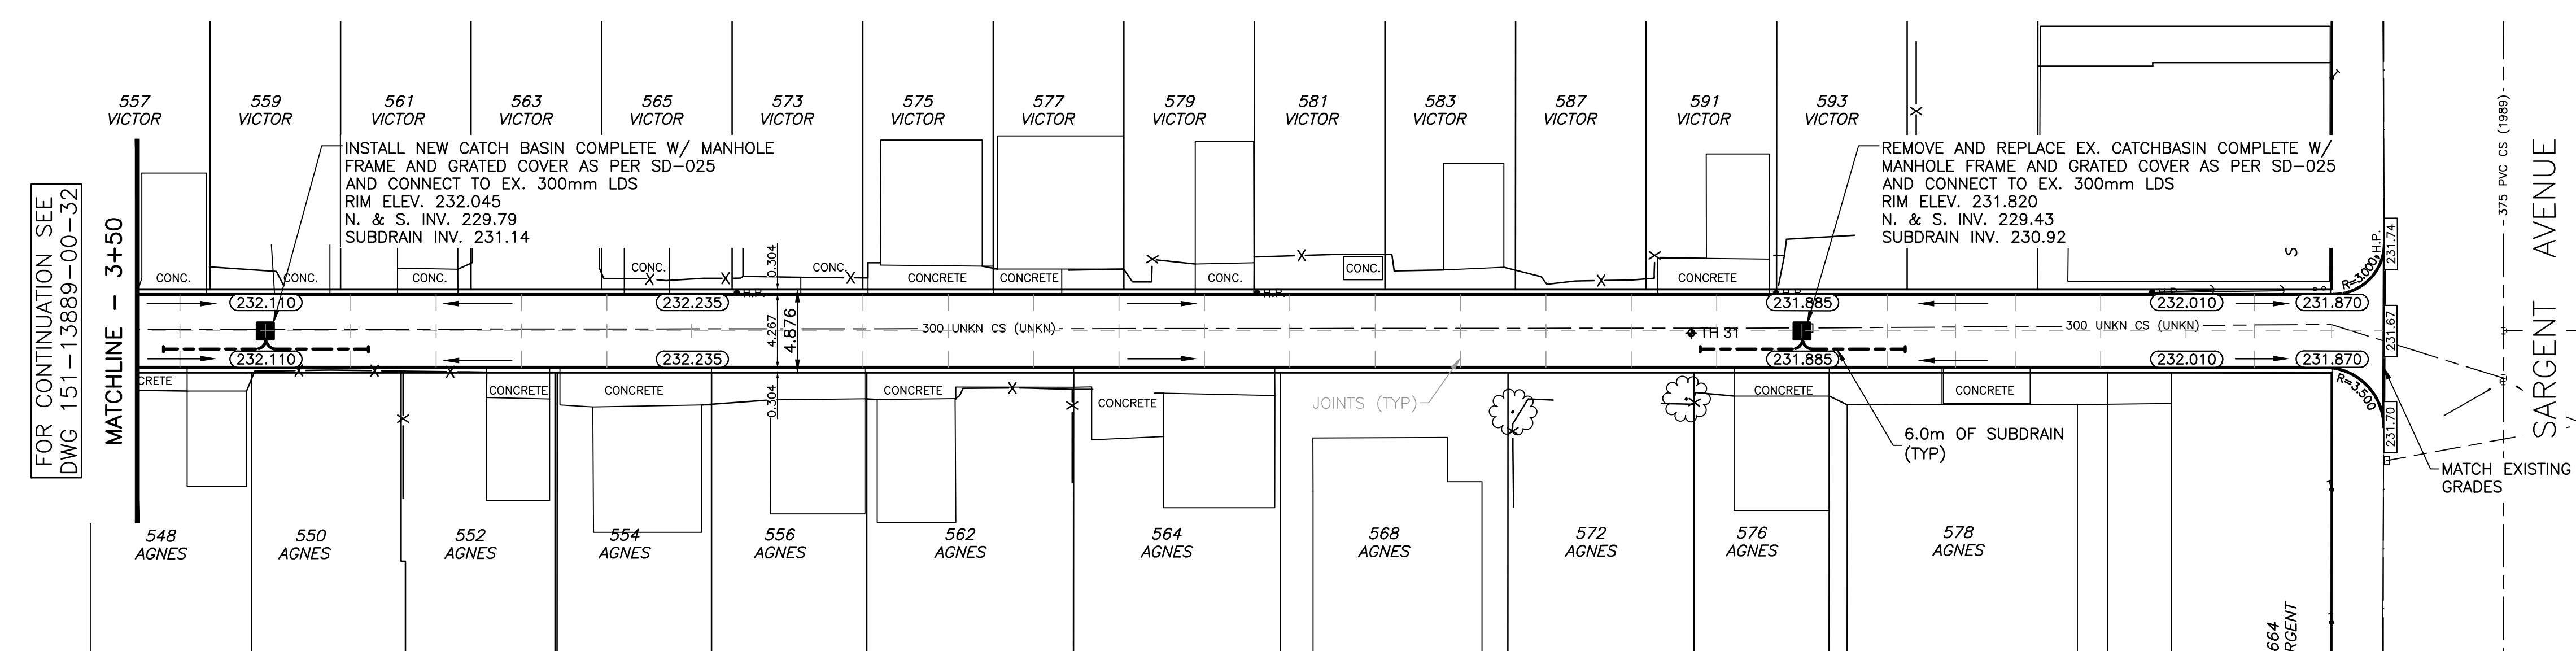


CHAINAGE ALONG C OF PUBLIC RIGHT-OF-WAY
VICTOR STREET / AGNES STREET

- NOTES:**
- ISOLATE EXISTING HYDRO POLES AS DIRECTED BY CONTRACT ADMINISTRATOR
 - RENEW EXISTING APPROACHES AS DIRECTED BY CONTRACT ADMINISTRATOR
 - ADDITIONAL EXCAVATION AND INSTALLATION OF SUBGRADE GEOGRID TO BE DETERMINED BY CONTRACT ADMINISTRATOR
 - ADJUSTMENTS TO PROPOSED CROSSFALL, WHERE REQUIRED, ARE TO BE DETERMINED BY CONTRACT ADMINISTRATOR TO SUIT EXISTING DRIVEWAYS, APPROACHES, ETC.
 - MODIFIED BARRIER CURB TO BE USED FOR CURB RENEWAL AT RADI AS DIRECTED BY CONTRACT ADMINISTRATOR
 - EX. MANHOLES, CATCHBASINS, GATE VALVES AND OTHER APPURTENANCES TO BE ADJUSTED AS DIRECTED BY CONTRACT ADMINISTRATOR

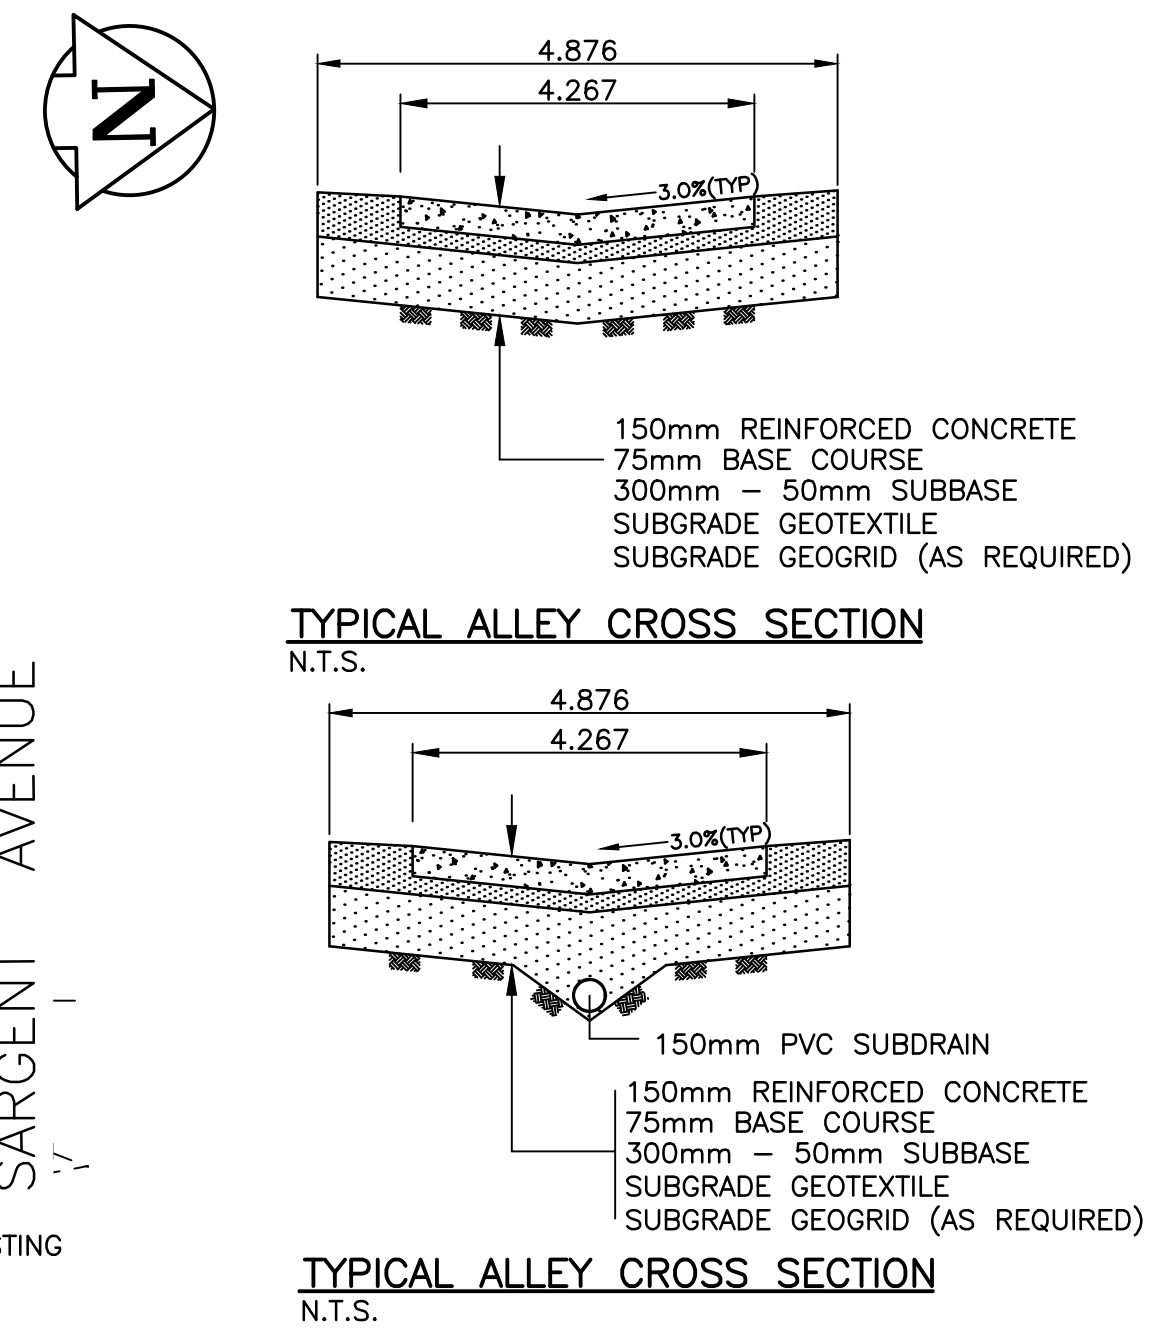

"Description of property limits, and existing and/or proposed features relative to these limits as shown on this drawing do not represent a Legal Survey. WSP makes no representation or guarantee that the property limit information is accurate. WSP accepts no responsibility for damages, if any, suffered by any third party as a result of decisions made or actions based on this drawing."

---	WATERMAIN	---	M.T.S.	---	WATERMAIN	---	LOCATION APPROVED UNDERGROUND STRUCTURES	---	B.M. ELEV.
⊕	HYDRANT	⊕	TRAFFIC SIGNAL	⊕	VALVE	⊕		---	
⊕	VALVE	⊕	CONCRETE/ASPHALT SIDEWALK	⊕	LAND DRAINAGE SEWER	⊕		---	
⊕	CURB STOP	⊕	CURB RAMP	⊕	WASTE WATER SEWER	⊕		---	
---	WASTE WATER SEWER	---	PROPERTY LINE ELEVATIONS	---	CENTERLINE	---		---	
---	LAND DRAINAGE SEWER	---	TEST HOLE LOCATION	---	SOUTH & EAST GUTTER	---		---	
---	C.B. LEAD	---		---	NORTH & WEST GUTTER	---		---	
○	MANHOLE	○		---	S. & E. PAD/GARG.	---		---	
□	CATCH BASIN	□		---	N. & W. PAD/GARG.	---		---	
---	GAS	---		---		---		---	
---	HYDRO	---		---		---		---	
---	EXISTING	---	LEGEND - PLAN	---	EXISTING	---	LEGEND - PROFILE	---	
---	PROPOSED	---	EXISTING	---	PROPOSED	---	PROPOSED	---	

NO.	REVISIONS	DATE	BY
2	ISSUED FOR TENDER	04/11/16	A.B.
1	COW REVIEW & APPROVAL_1	03/07/16	R.H.

WSP
 1600 BUFFALO PLACE
 WINNIPEG, MB, R3T 6B8
 PHONE: 204-477-6650
 FAX: 204-474-2864
 WWW.WSPGROUP.COM

DESIGNED BY: R.H. CHECKED BY: S.M.
 DRAWN BY: R.H. APPROVED BY: I.McK.
 HOR. SCALE: 1:250 RELEASED FOR CONSTRUCTION
 VERT. SCALE: 1:25

CONSULTANT DRAWING NO. 151-13889-00-33
 DATE: JANUARY 2016

THE CITY OF WINNIPEG
 PUBLIC WORKS DEPARTMENT

2016 ALLEY RECONSTRUCTION - CONTRACT 2
 VICTOR STREET/AGNES STREET ALLEY
 FROM STA. 3+50 TO SARGENT AVENUE
 CONCRETE PAVEMENT

CITY DRAWING NO. SHEET 3 OF 3
 317-2016

Arch D, L\Projects\2015\151-13889-00 2016 Alley Reconstructions (S.M.)\03 DWGS\02 Working Dwg\04 Civil\Contract 2\Victor St_Agnes St.dwg, 11/04/2016 3:56:09 PM

