


EXTERIOR PANEL VIEW
SCALE: 1:4

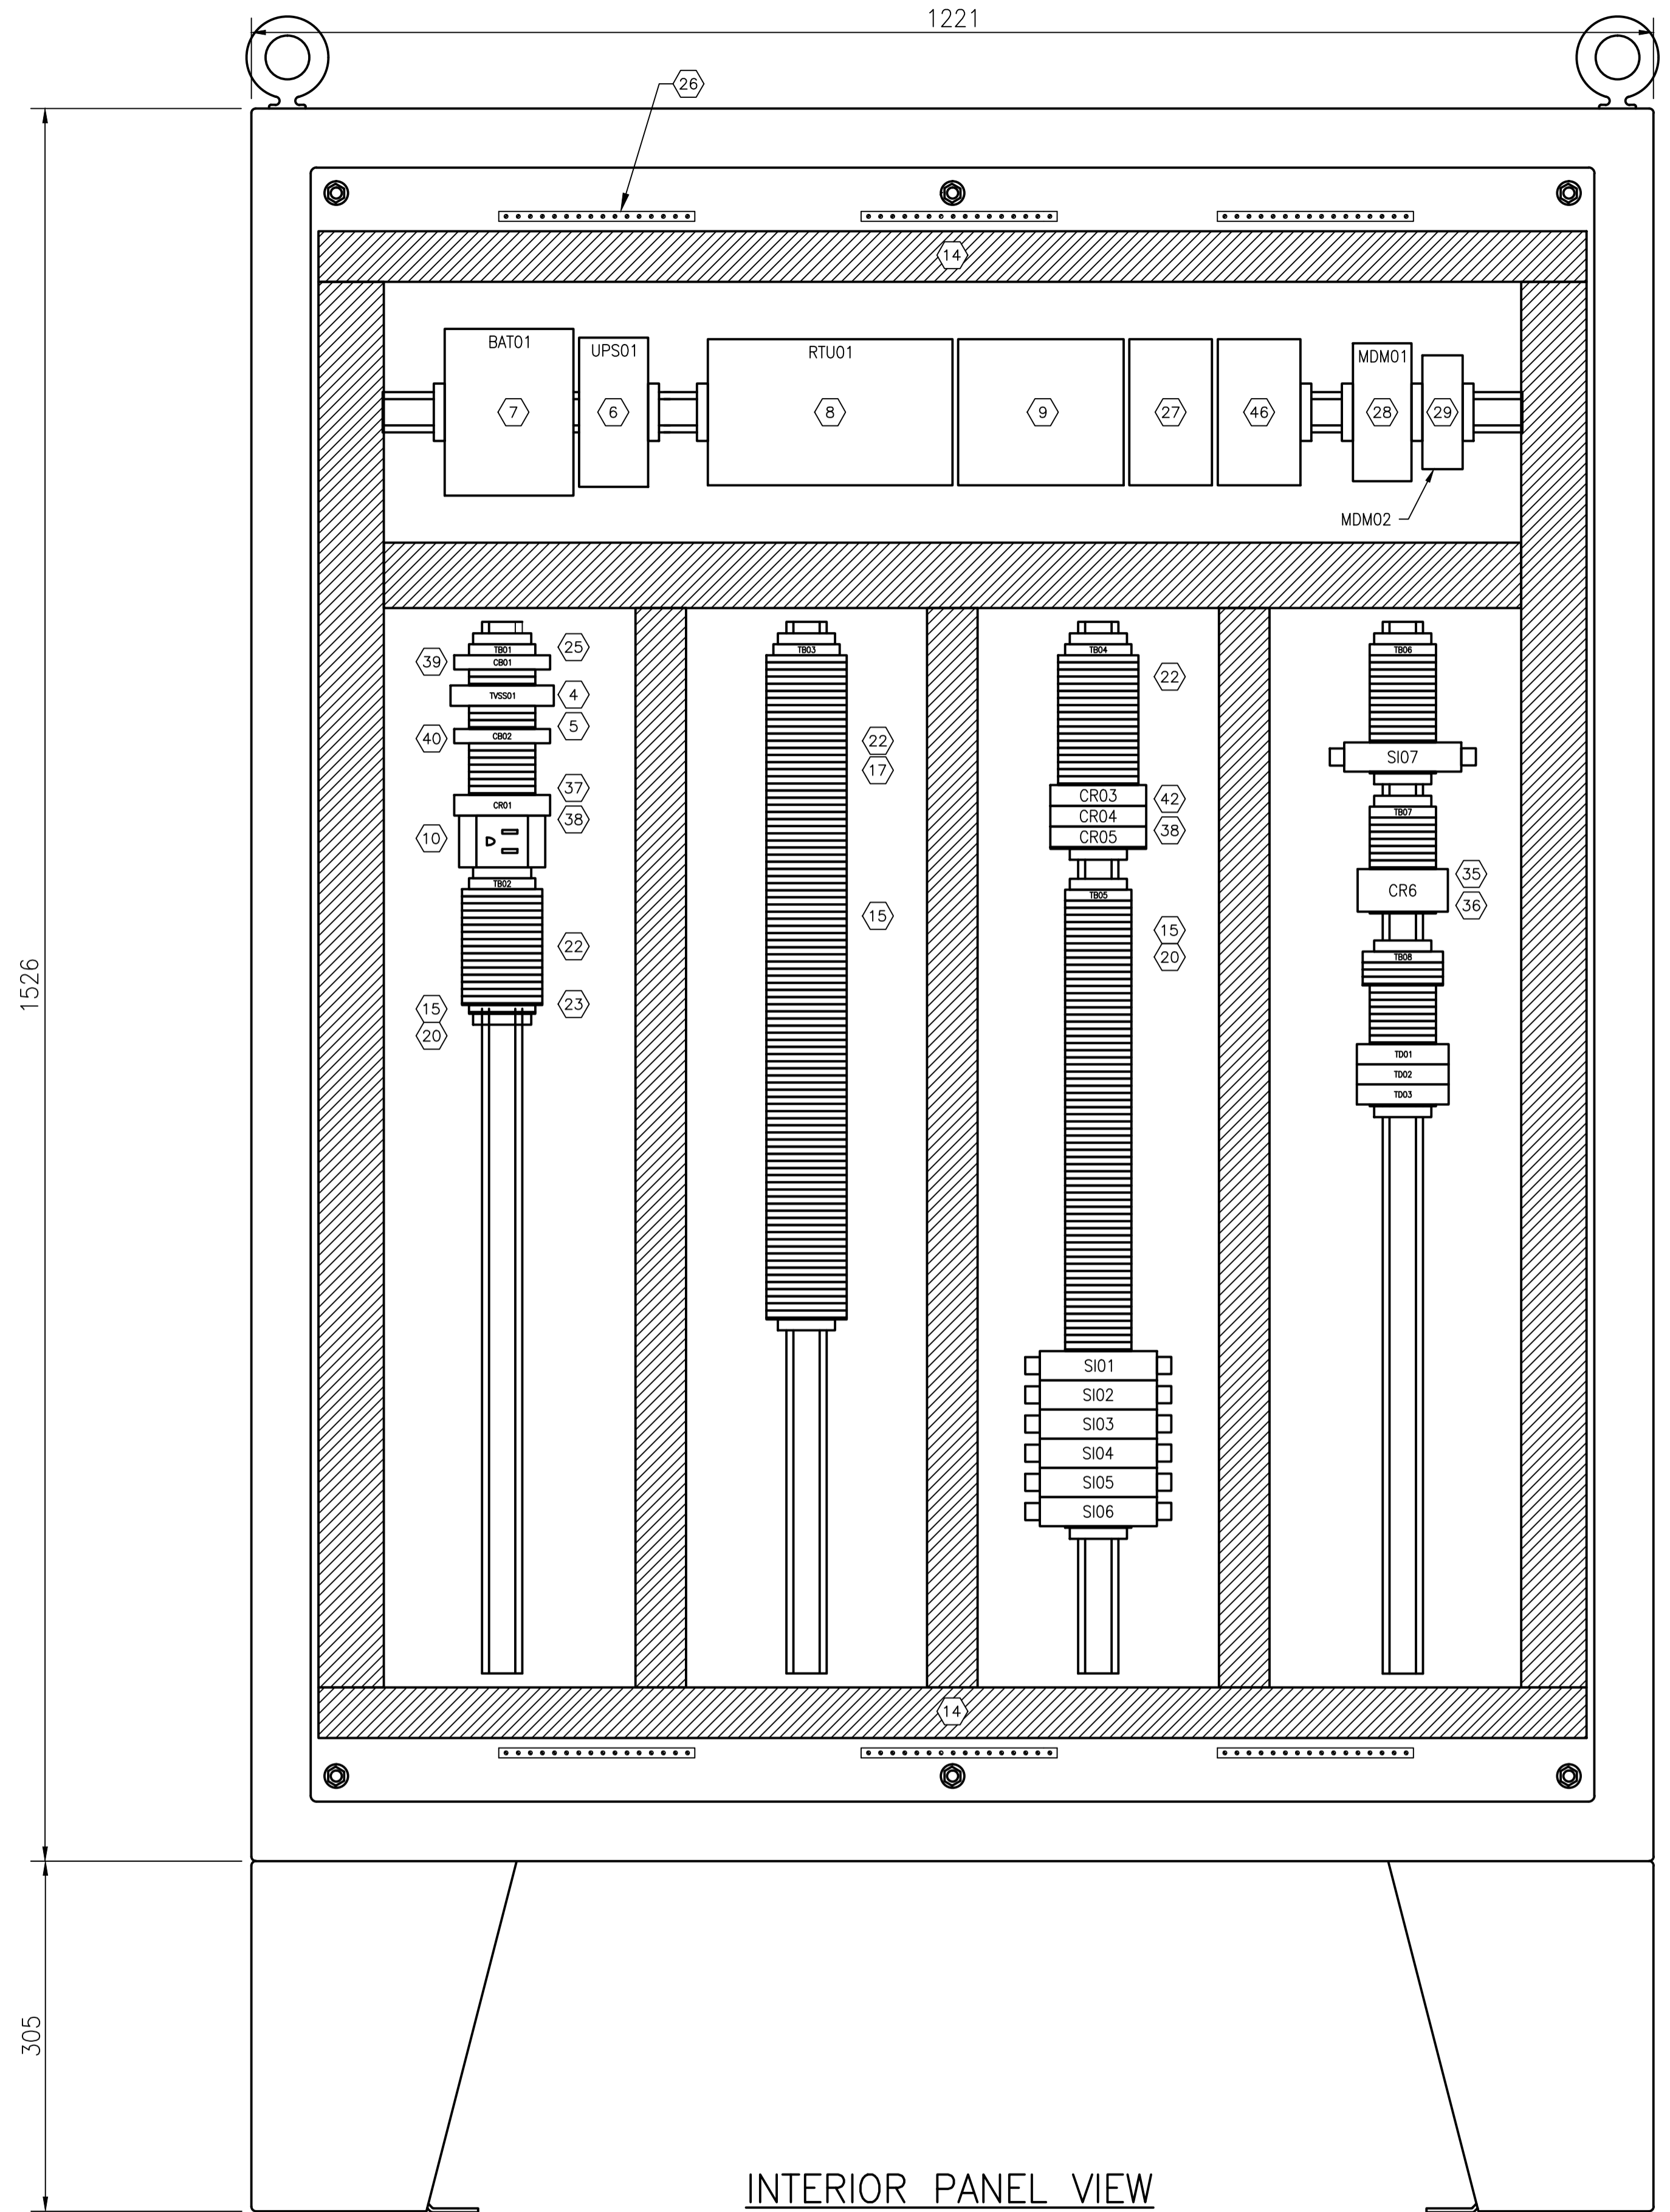

INTERIOR PANEL VIEW
SCALE: 1:4

| | |
|----------------|--------------------------------|
| 1-0127A-A0016 | ANNUNCIATOR PANEL LAMP LAYOUTS |
| DRAWING NUMBER | REFERENCE DRAWINGS |

| | | | | |
|-----|-------------------------------------|------------|--------|-------|
| 00 | ISSUED FOR TENDER, BID OP. 331-2016 | 2016/05/05 | BJC | FA |
| NO. | REVISIONS | DATE | DESIGN | CHECK |

SNC-LAVALIN
148 Nature Park Way
Winnipeg, MB, Canada R3P 0X7
204-786-8080

DESIGNED BY: B. CLEVEN
DRAWN BY: Y. KONIG
SCALE: 1:4
DATE: 2016/02/25

CHECKED BY: F. ATAEI
APPROVED BY: I. PARKINSON
ISSUED FOR CONSTRUCTION BY: K. ZUREK
DATE: 2016/05/06

CONSULTANT NO.:

ENGINEER'S SEAL
ORIGINAL DRAWING
SEALED BY:
B. CLEVEN
SNC-LAVALIN
MEMBER #31479
2016/05/06
REV. 00

THE CITY OF WINNIPEG
WATER AND WASTE DEPARTMENT

COCKBURN FLOOD AND WASTEWATER PUMPING STATION
2016 UPGRADES
PANEL LAYOUT
CONTROL PANEL CP-A81

CITY DRAWING NUMBER: 1-0127A-A0001
SHEET: 001
REV: 00
SIZE: A1