



File Name: U:\MS\16-0107-002\16-0107-002_CALL.dwg - Tab: C06 Plotted By: glewen 16/04/26 [Tue 10:26am]

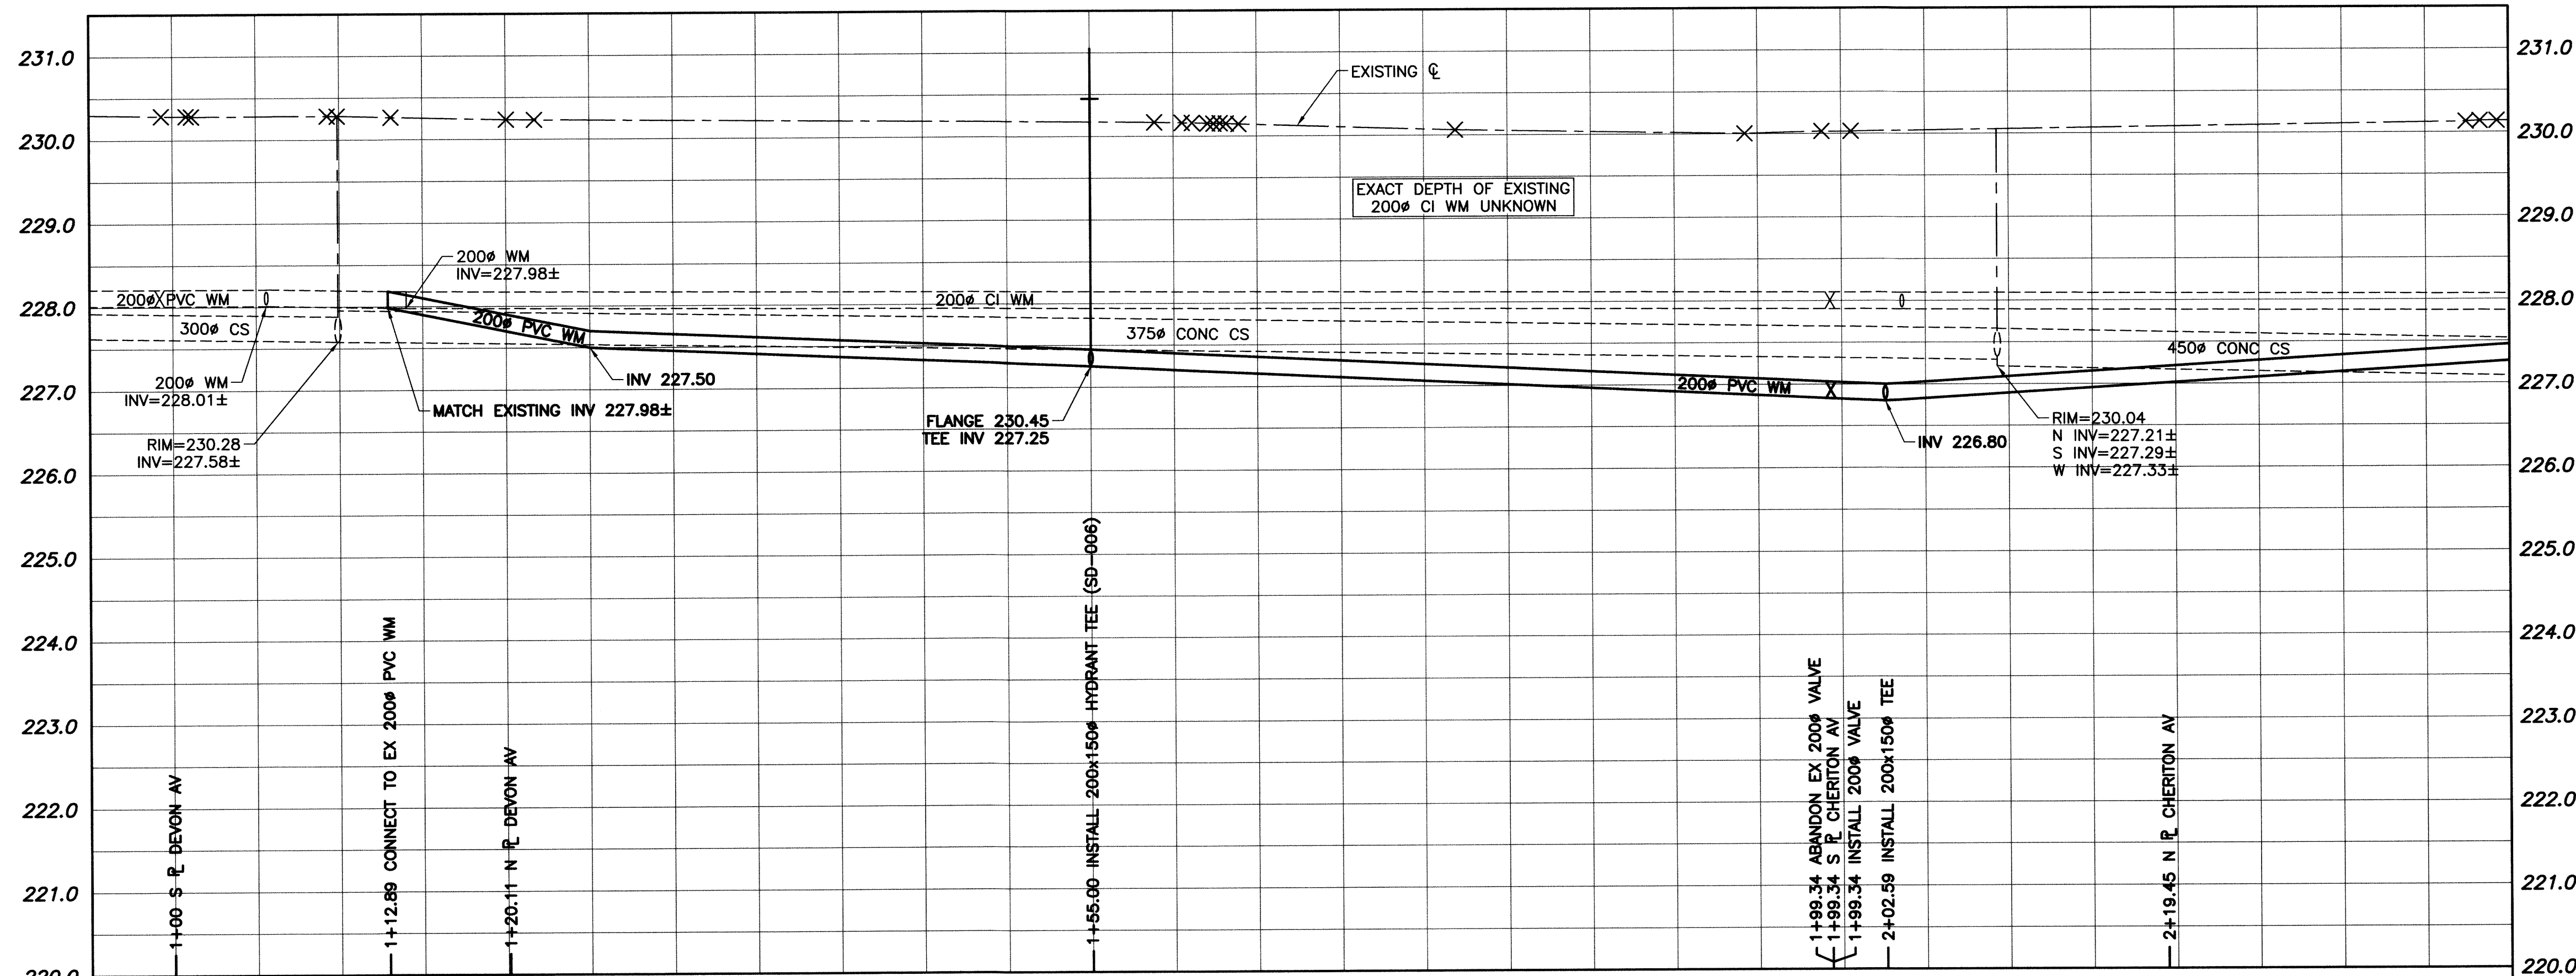

WATER SERVICE INFORMATION				
ADDRESS	SIZE & MATERIAL	CURB STOP MEASUREMENTS		CORP LOCATION
		SHORT	LONG	
1118 ROTHESAY ST		4.11 NSHL		
1119 ROTHESAY ST	20 CU	3.20 SNHL		
1121 ROTHESAY ST	20 CU	6.10 SNHL		
1122 ROTHESAY ST		1.92 SNHL		
1123 ROTHESAY ST		2.44 SNHL		
1126 ROTHESAY ST		1.52 SNHL		
1127 ROTHESAY ST		6.10 NSHL		
1130 ROTHESAY ST		1.68 NSHL		
1131 ROTHESAY ST		3.81 SNHL		
1134 ROTHESAY ST		4.27 SNHL		
1135 ROTHESAY ST		3.05 EWHL		
1138 ROTHESAY ST		3.05 EWHL		
1139 ROTHESAY ST		5.49 SNHL		
1140 ROTHESAY ST		1.52 EWHL		
1141 ROTHESAY ST		3.51 SNHL		
1145 ROTHESAY ST		1.52 NSHL		

- CONSTRUCTION NOTES:**
1. INSTALL WATER MAIN BY TRENCHLESS METHODS.
 2. ALL MATERIALS TO CONFORM TO THE CITY OF WINNIPEG STANDARD CONSTRUCTION SPECIFICATIONS.
 3. MINIMUM COVER TO TOP OF PROPOSED WATER MAIN IS 2.5m FROM STREET CENTERLINE.
 4. INSTALL ALL HYDRANTS WITH FLANGE ELEVATION 50mm TO 150mm ABOVE FINISHED GRADE.
 5. REPLACE ALL EXISTING LEAD SERVICES FROM THE PROPOSED WATER MAIN TO PROPERTY LINE.
 6. BACKFILL UNDER OR WITHIN 1.0m OF PAVEMENTS, (INCLUDING SIDEWALKS) IS CLASS 3 BACKFILL EXCEPT AS NOTED. BACKFILL IN BOULEVARDS IS CLASS 5 BACKFILL.
 7. WATER VALVES ARE CLOCKWISE TO CLOSE (BLACK OPERATING NUT).

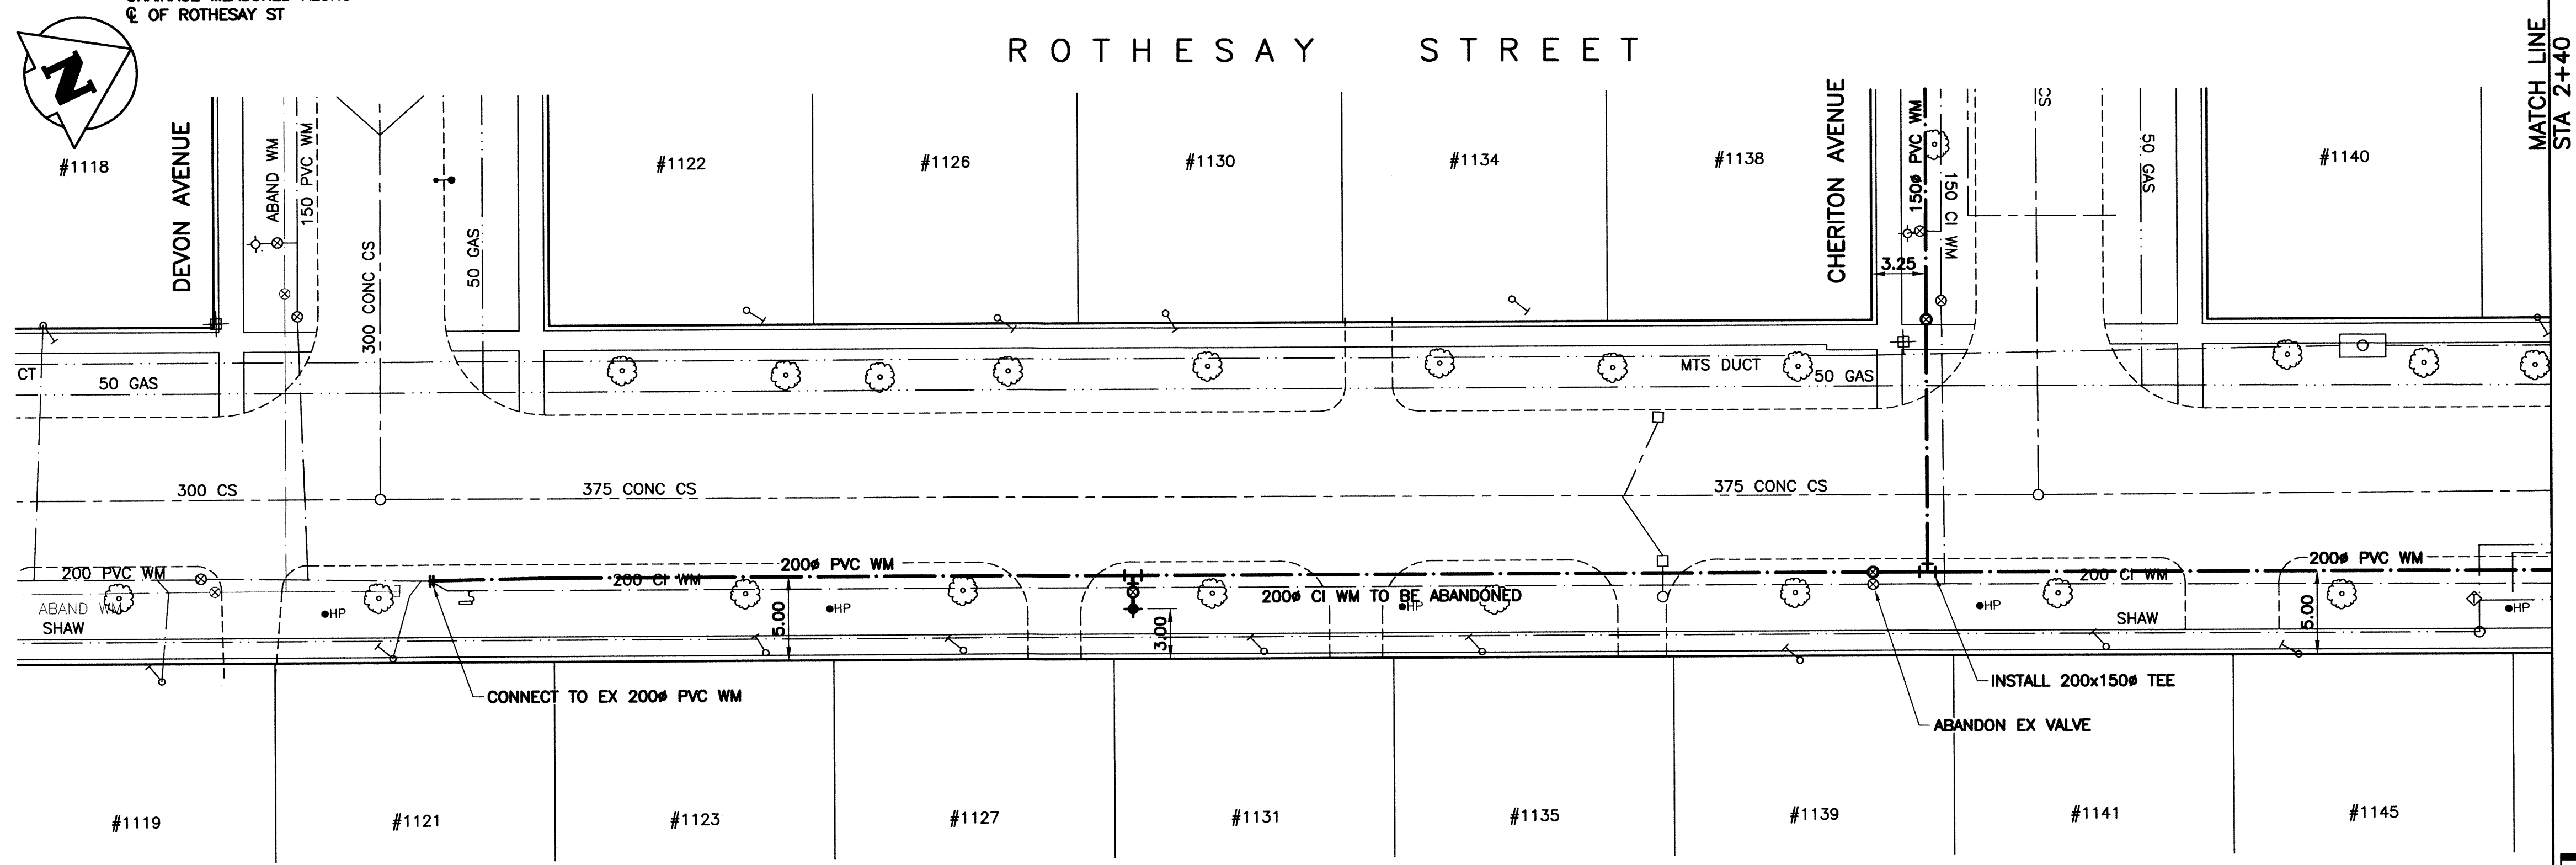

PLAN SCALE: 1:250

EXISTING	LEGEND-PLAN	PROPOSED	EXISTING	LEGEND-PLAN	PROPOSED	EXISTING	LEGEND-PROFILE	PROPOSED
150 WM	WATER MAIN	150 WM	HYDRO	HYDRO	HYDRO	150 WM	WATER MAIN	150 WM
300 LDS	LAND DRAINAGE SEWER	300 LDS	M.T.S.	M.T.S.	M.T.S.	300 LDS	LAND DRAINAGE SEWER	300 LDS
250 WWS	WASTE WATER SEWER	250 WWS	CONCRETE	CONCRETE	CONCRETE	250 WWS	WASTE WATER SEWER	250 WWS
	MANHOLE		ASPHALT	ASPHALT	ASPHALT		CENTRELINE	
	CATCH BASIN		SIDEWALK	SIDEWALK	SIDEWALK		NORTH/WEST GUTTER	
	CURB INLET		PLANNING	PLANNING	PLANNING		SOUTH/EAST GUTTER	
	BEND		PROPERTY LINE	PROPERTY LINE	PROPERTY LINE		N/W, S/E R'S	
	REDUCER		SURVEY BAR	SURVEY BAR	SURVEY BAR			
			GAS	GAS	GAS			
			CURB STOP	CURB STOP	CURB STOP			
			TEE	TEE	TEE			

WARNING


1. NOTIFY THE GAS COMPANY OF THE PROPOSED LOCATION OF EXCAVATION.
2. TAKE PRECAUTION TO AVOID DAMAGE TO GAS COMPANY INSTALLATIONS.
3. SEE PROVINCIAL REGULATION 210/72 FOR DETAILS.

PROPERTY LIMITS DELINEATION

DELINEATION OF PROPERTY LIMITS AS SHOWN ON THIS DWG DOES NOT REPRESENT A "LEGAL SURVEY". KGS GROUP MAKES NO REPRESENTATION OR WARRANTY AS TO THE ACCURACY OF PROPERTY LIMITS DELINEATED ON THIS DWG, NOR ON THE DIMENSIONAL ACCURACY OF DWG FEATURES RELATIVE TO THOSE PROPERTY LIMITS.

METRIC

WHOLE NUMBERS INDICATE MILLIMETRES
DECIMALIZED NUMBERS INDICATE METRES

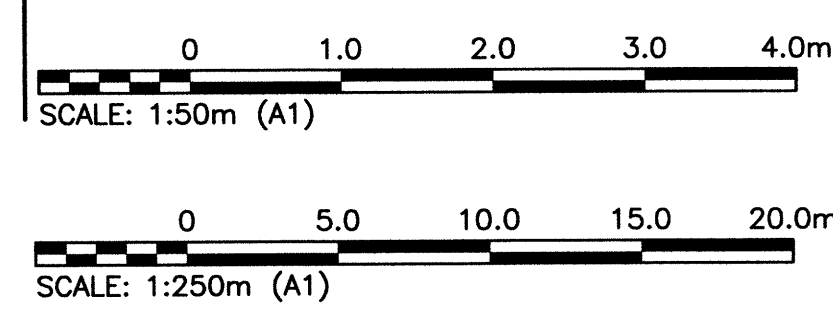

APEGN
Certificate of Authorization
KGS Group
No. 245

LOCATION APPROVED UNDERGROUND STRUCTURES

SUPV. U/G STRUCTURES COMMITTEE DATE

NOTE:
LOCATION OF UNDERGROUND STRUCTURES AS SHOWN ARE BASED ON THE BEST INFORMATION AVAILABLE BUT NO GUARANTEE IS GIVEN THAT ALL EXISTING UTILITIES ARE SHOWN OR THAT THE GIVEN LOCATIONS ARE EXACT. CONFIRMATION OF EXISTENCE AND EXACT LOCATION OF ALL SERVICES MUST BE OBTAINED FROM THE INDIVIDUAL UTILITIES BEFORE PROCEEDING WITH CONSTRUCTION.

B.M. KGS BASE ELEV.	DWGS BASE ON C.S.R.S. NAD 83 SYSTEM UTM GRID.	NO.	REVISIONS	DATE	BY

KGS GROUP CONSULTING ENGINEERS

DESIGNED BY: MAT
DRAWN BY: GEL
CHECKED BY: [Signature]
APPROVED BY: RBO
HOR. SCALE: 1:250
VERTICAL: 1:50
ISSUED FOR CONSTRUCTION: 16/04/27
DATE: 16/01/26

ENGINEER'S SEAL
CONSULTANT DRAWING NO. 16-0107-002_C06

THE CITY OF WINNIPEG WATER AND WASTE DEPARTMENT

PROJECT TITLE: 2016 WATER MAIN RENEWALS CONTRACT 4
SHEET OF: 06 OF 14
COMPUTER FILE NAME: 16-0107-002_CALL
ROTHESAY STREET
DEVON AVENUE TO EDISON AVENUE
DEVON AVENUE TO STA 2+40
CITY DRAWING NUMBER: D-14335