


GOVERNMENT AVENUE

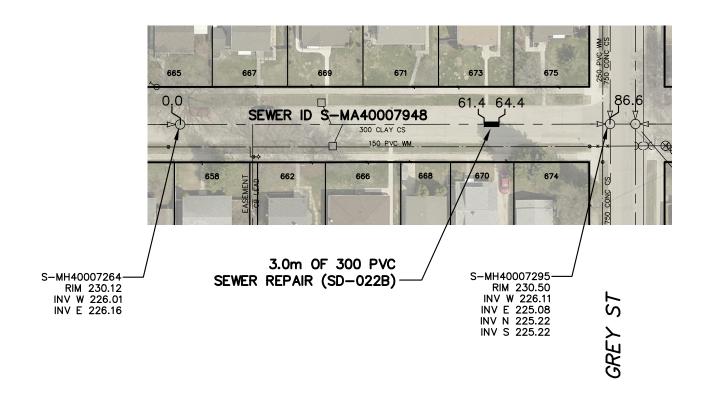

SEWER JUNCTION INFORMATION FROM SEWER VIDEO INSPECTION SEWER ID S-MA40007948 DISTANCE FROM MH ID S-MH40007264 DISTANCE DIAMETER CLOCK 150 4.1 10 4.9 150 11.0 150 15.0 150 150 19.6 20.5 150 150 10 33.0 250 39.3 150 44.0 150 44.5 150 47.6 150 50.5 150 10 66.2 150 11 150 150

WARNING

IF POWER EQUIPMENT OR EXPLOSIVES
ARE TO BE USED FOR EXCAVATION ON
THIS PROJECT THE CONTRACTOR MUST:

1) NOTIFY THE GAS COMPANY OF THE PROPOSED LOCATION OF EXCAVATION.

2) TAKE PRECAUTION TO AVOID DAMAGE TO GAS COMPANY INSTALLATIONS.

SEE PROVINCIAL REGULATION 210/72 FOR DETAILS

METRIC

WHOLE NUMBERS INDICATE MILLIMETRES
DECIMALIZED NUMBERS INDICATE METRES

0.0	10.0	20.0	30.0	40.0

LOCATION APPROVED UNDERGROUND STRUCTURES

SUPV. U/G STRUCTURES COMMITTEE

DATE

NOTE:

LOCATION OF UNDERGROUND STRUCTURES AS SHOWN ARE BASED ON THE BEST INFORMATION AVAILABLE BUT NO GUARANTEE IS GIVEN THAT ALL EXISTING UTILLITES ARE SHOWN OR THAT THE GIVEN LOCATIONS ARE EXACT. CONFIRMATION OF EXISTENCE AND EXACT LOCATION OF ALL SERVICES MUST BE OBTAINED FROM THE INDIVIDUAL UTILITIES BEFORE PROCEEDING WITH CONSTRUCTION.

_							
	B.M.						ENGINEER'S SEAL
	ELEV.						ORIG
_							SIGNE S.F
					DESIGNED NC	CHECKED SC	COURN 16-0
					DR AWA	ADDROVED	16-0
					BY RJ	BY KZ	
					SCALE: HORIZONTAL 1:750	RELEASED FOR CONSTRUCTION KAZ ZUREK	CONSULTANT DRAW
	NO.	REVISIONS	DATE	BY	DATE 2016 04 26	DATE 2016 04 22	-
					PLOT DATE: 2016 04 26		BID OPPORTUNITY: 378 CONTRACT NUMBER: 5

S.R.J. COURNOYER 16-04-22

ORIGINAL

SIGNED BY

SULTANT DRAWING NUMBER

Winnipeg

THE CITY OF WINNIPEG

WATER AND WASTE DEPARTMENT ENGINEERING DIVISION

2015 SUPPLEMENTAL SEWER REPAIRS
BY EXTERNAL POINT REPAIR

GOVERNMENT AVENUE

1ST MH W OF GREY STREET TO MH AT GREY STREET (W OF CL)

11267

CITY DRAWING NUMBER

SHEET **7** OF **21**

FILE PATH: R:\DRAWINGS\SEWER\2015 RENEWALS\RENEWALS & ASSOCIATED WORKS\Contract 5\
FILE NAME: GOVERNMENT S-MA40007948.dwg