


HOSKIN AVENUE

SEWER JUNCTION INFORMATION FROM SEWER VIDEO INSPECTION		
SEWER ID S-MA40007866		
DISTANCE FROM MH ID S-MH40007179		
DISTANCE	DIAMETER	CLOCK
23.4	150	1
42.9	150	2
43.9	150	10
61.4	150	10
62.3	150	2
63.0	150	10
67.7	150	2
86.9	150	10
87.0	150	2
87.9	150	2
100.9	150	11
101.0	150	3
104.3	150	10

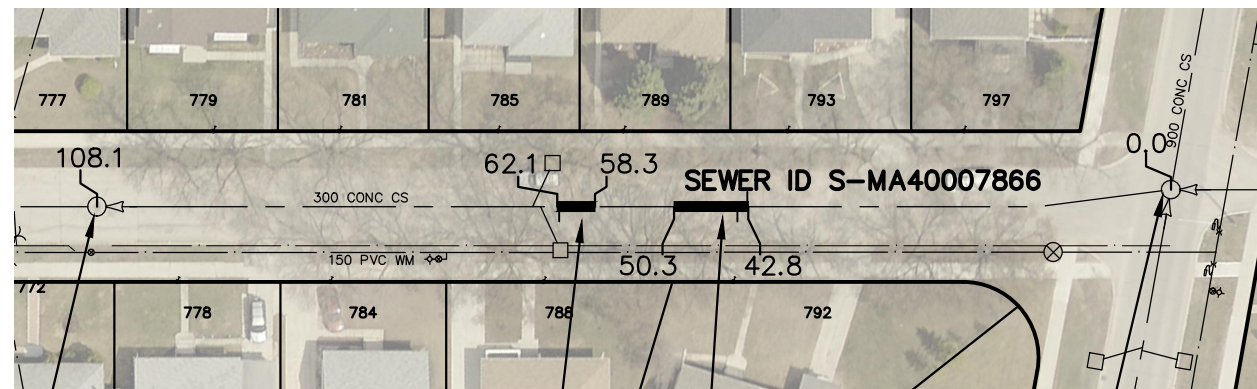

S-MH40007164
RIM 230.20
INV W 226.22
INV E 226.22

**3.8m OF 300mm PVC
SEWER REPAIR (SD-022B)
INCLUDING 1 SERVICE CONNECTION**

S-MH40007179
RIM 230.28
INV E 226.17
INV N 226.27
INV S 226.27

**7.5m OF 300mm PVC
SEWER REPAIR (SD-022B)
INCLUDING 2 SERVICE CONNECTION**

LONDON ST

WARNING


IF POWER EQUIPMENT OR EXPLOSIVES ARE TO BE USED FOR EXCAVATION ON THIS PROJECT THE CONTRACTOR MUST:

- 1) NOTIFY THE GAS COMPANY OF THE PROPOSED LOCATION OF EXCAVATION.
- 2) TAKE PRECAUTION TO AVOID DAMAGE TO GAS COMPANY INSTALLATIONS.

SEE PROVINCIAL REGULATION 210/72 FOR DETAILS

METRIC

WHOLE NUMBERS INDICATE MILLIMETRES
DECIMALIZED NUMBERS INDICATE METRES

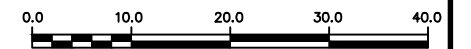

LOCATION APPROVED UNDERGROUND STRUCTURES

SUPV. U/G STRUCTURES COMMITTEE _____ DATE _____

NOTE:

LOCATION OF UNDERGROUND STRUCTURES AS SHOWN ARE BASED ON THE BEST INFORMATION AVAILABLE BUT NO GUARANTEE IS GIVEN THAT ALL EXISTING UTILITIES ARE SHOWN OR THAT THE GIVEN LOCATIONS ARE EXACT. CONFIRMATION OF EXISTENCE AND EXACT LOCATION OF ALL SERVICES MUST BE OBTAINED FROM THE INDIVIDUAL UTILITIES BEFORE PROCEEDING WITH CONSTRUCTION.

B.M.
ELEV.

NO.	REVISIONS	DATE	BY

DESIGNED BY	NC	CHECKED BY	SC
DRAWN BY	RJ	APPROVED BY	KZ
SCALE:		RELEASED FOR CONSTRUCTION	
HORIZONTAL	1:750	KAZ ZUREK	
VERTICAL		DATE	2016 04 22

ENGINEER'S SEAL

**ORIGINAL
SIGNED BY
S.R.J.
COURNOYER
16-04-22**

CONSULTANT DRAWING NUMBER
-



THE CITY OF WINNIPEG
WATER AND WASTE DEPARTMENT
ENGINEERING DIVISION

2015 SUPPLEMENTAL SEWER REPAIRS
BY EXTERNAL POINT REPAIR
HOSKIN AVENUE
MH AT LONDON STREET (C) TO
1ST MH W OF LONDON STREET

SHEET 14 OF 21

CITY DRAWING NUMBER

11274

PLOT DATE: 2016 04 26

BID OPPORTUNITY: 378-2016
CONTRACT NUMBER: 5

FILE PATH: R:\DRAWINGS\SEWER\2015 RENEWALS\RENEWALS & ASSOCIATED WORKS\Contract 5\
FILE NAME: HOSKIN_S-MA40007866.dwg