



PEMBINA HIGHWAY SOUTHBOUND PROFILE

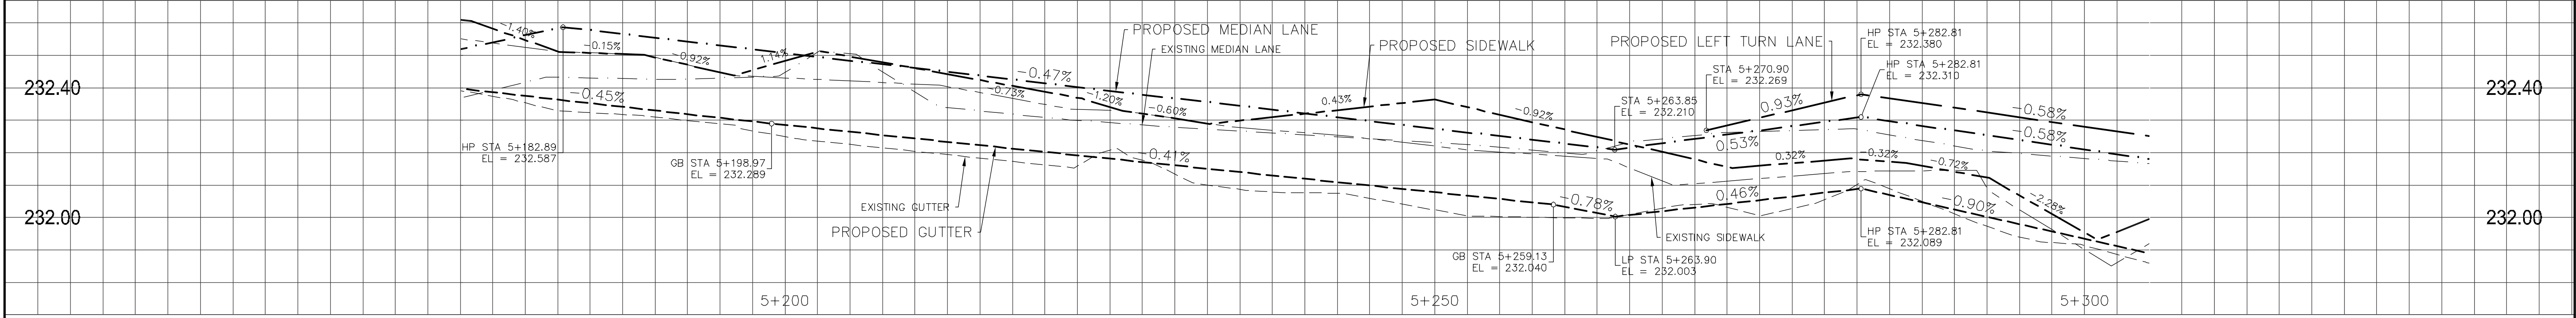

PEMBINA HIGHWAY NORTHBOUND PROFILE

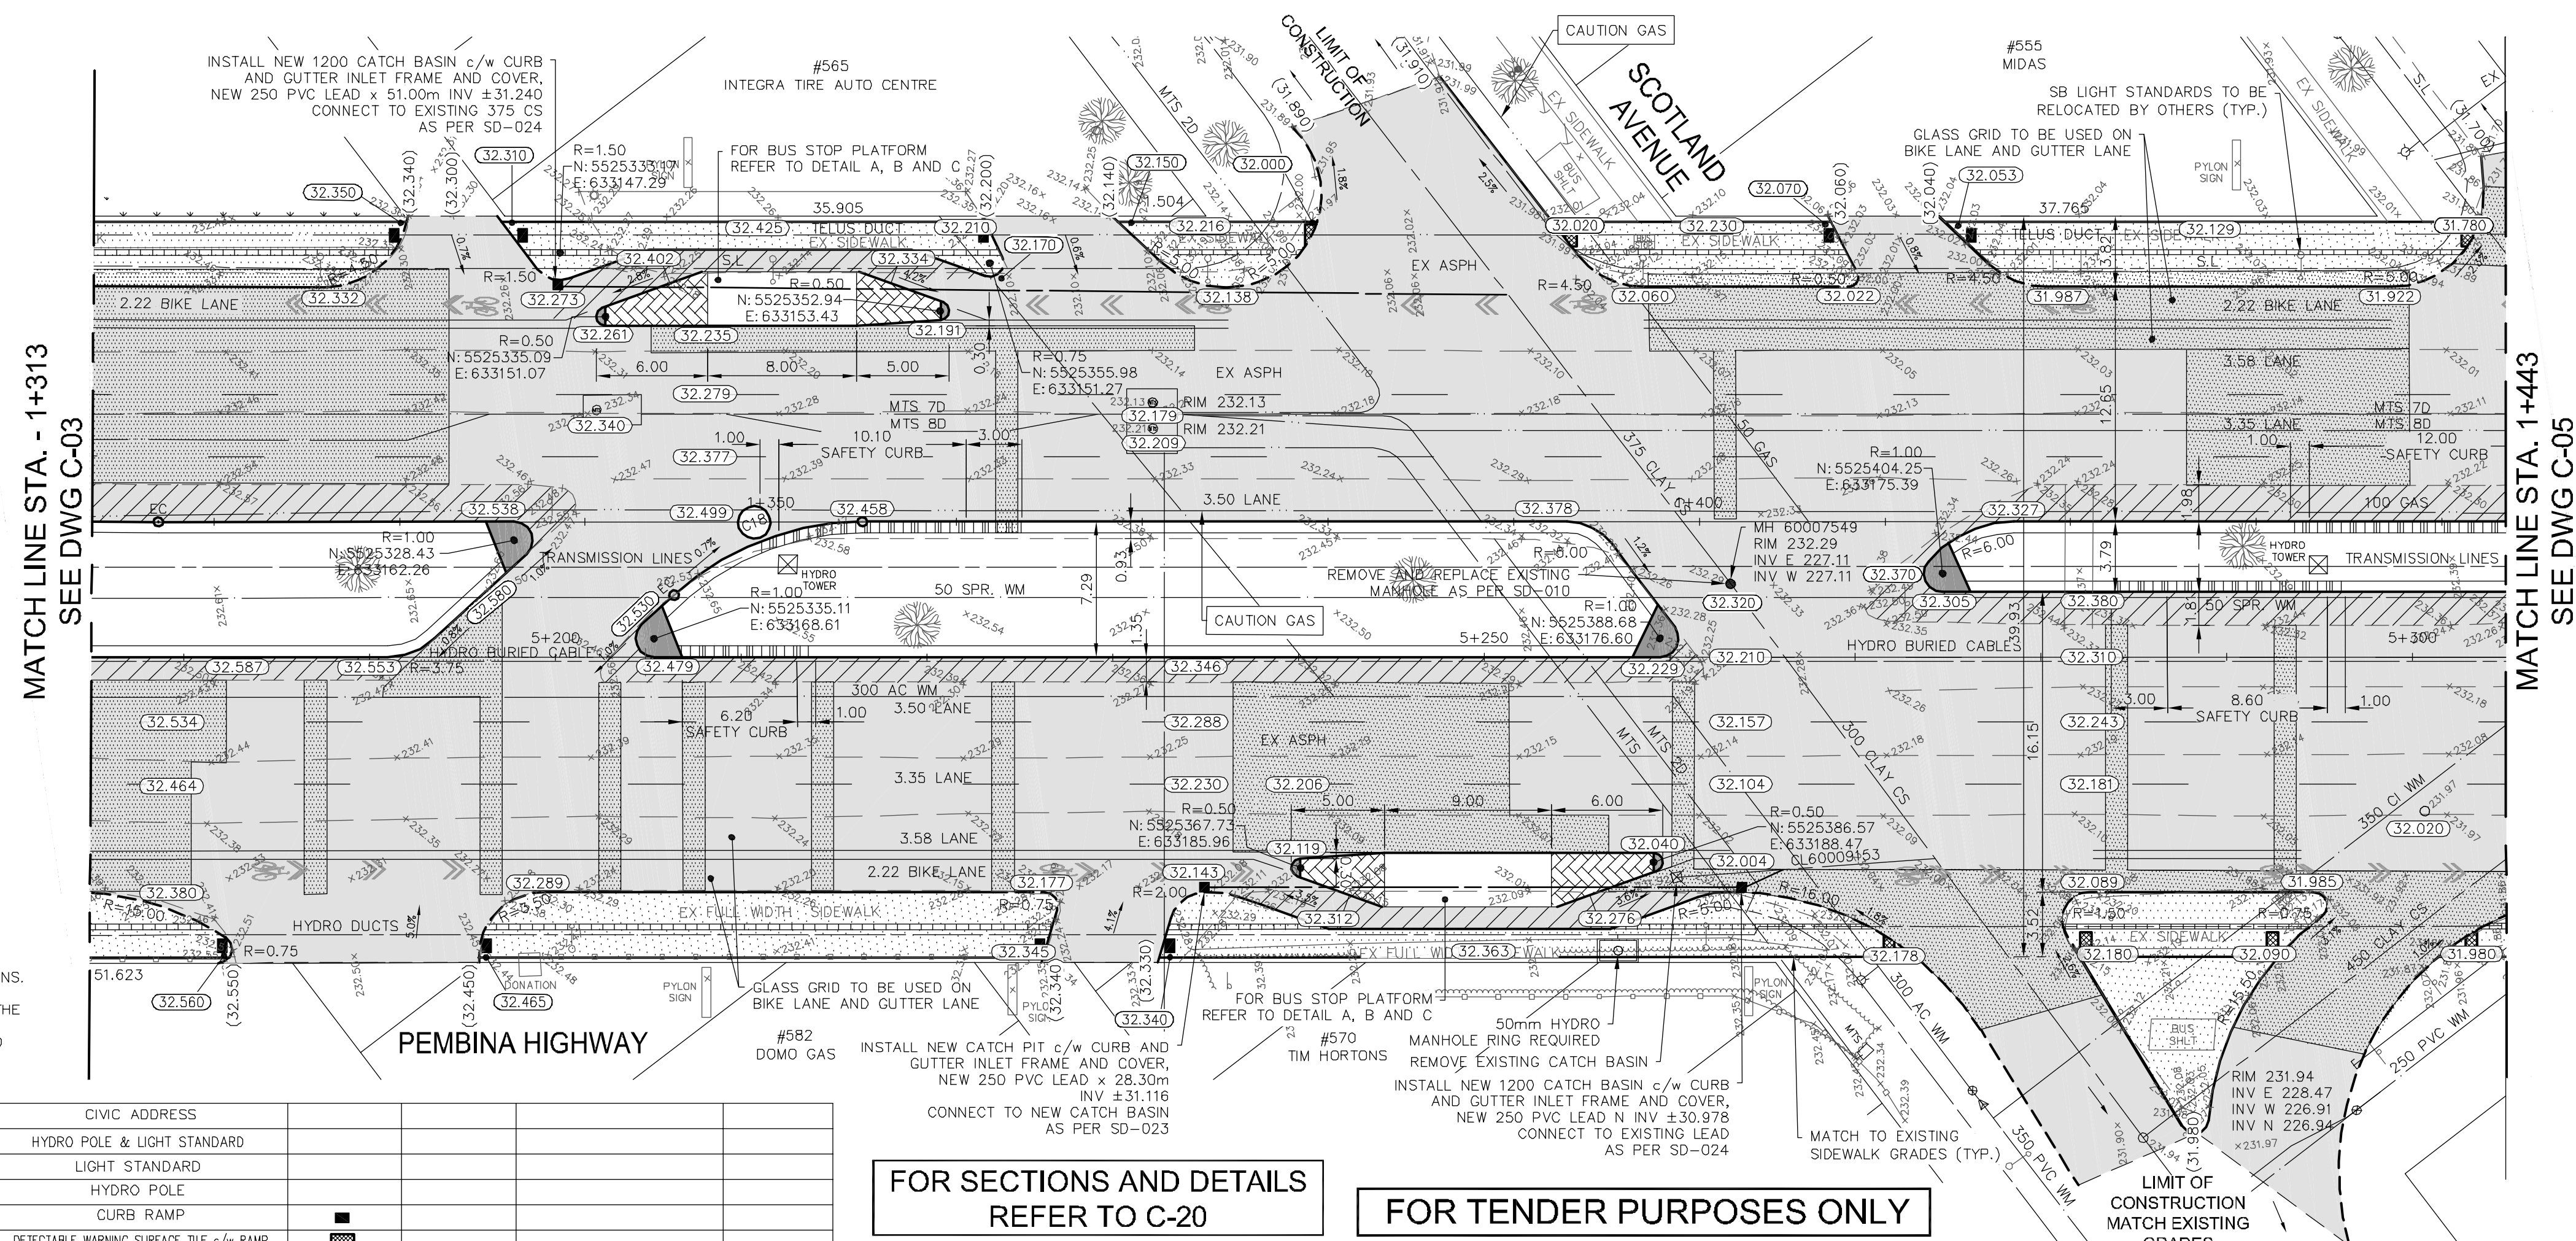

Curve Table	
Curve #	Length
C18	42°34'49"
	15.000
	5.85
	11.15
BC	5525347.136
	633164.042
EC	5525336.514
	633166.455

- NOTES:
- ALL WORK AND MATERIALS TO BE IN ACCORDANCE WITH THE LATEST REVISION OF THE CITY OF WINNIPEG STANDARD CONSTRUCTION SPECIFICATIONS.
 - ALL ROADWAY DIMENSIONS SHOWN ARE TO BACK OF CURB. ALL LIGHT STANDARDS AND SIGNALS TO BE RELOCATED OR REMOVED AS REQUIRED. (BY OTHERS)
 - CURB 150MM REVEAL UNLESS OTHERWISE SHOWN.
 - ADD 200.00 TO ALL ELEVATIONS TO OBTAIN GEODETIC ELEVATIONS.
 - ADDITIONAL SIDEWALK AND CURB RENEWALS, JOINT AND SLAB REPAIRS WILL BE IDENTIFIED PRIOR TO COMMENCING WORK ON THE PROJECT.
 - ALL RADII TO BE MODIFIED BARRIER CURB AT APPROACHES AND INTERSECTIONS.
 - REGRADE MEDIAN BOULEVARD TO NEW GRADE AS REQUIRED.

WATER MAIN	#111	CIVIC ADDRESS
LAND DRAINAGE SEWER	—	HYDRO POLE & LIGHT STANDARD
WASTE WATER SEWER	—	LIGHT STANDARD
HYDRO	—	HYDRO POLE
M.T.S.	—	CURB RAMP
GAS	—	DETECTABLE WARNING SURFACE TILE c/w RAMP
SIGNALS	—	EDGE OF SIDEWALK
MANHOLE	—	PROPERTY LINE
CATCH BASIN	—	EDGE OF ASPHALT
CURB INLET	—	MODIFIED BARRIER CURB
UTILITIES ADJUSTED	—	BARRIER CURB
PLUG	—	BARRIER CURB WITH SPLASH STRIP
HYDRANT	—	TRAFFIC SIGNAL
VALVE	—	SIDEWALK
CURB STOP	—	CONCRETE SLAB REPAIR
GROUND GRADE	—	ASPHALT
PAVEMENT GRADE	—	CONCRETE
LOT GRADE	—	INTERLOCKING PAVING STONES
ANCHOR	—	BULLNOSE
EXISTING	—	LEGEND-PLAN
PROPOSED	—	LEGEND-PROFILE

FOR SECTIONS AND DETAILS REFER TO C-20

FOR TENDER PURPOSES ONLY

LOCATIONS APPROVED UNDERGROUND STRUCTURES

NO. REVISIONS

DATE

BY

DATE

BY



DESIGNED BY	SQ/JP	CHECKED BY	VM/TP
DRAWN BY	HK/LT	APPROVED BY	VM
ISSUED FOR TENDER	16.MAY.16	VM	
ISSUED TO UNDERGROUND STRUCTURES	16.MAY.16	VM	
ISSUED FOR CLIENT REVIEW	28.APR.16	VM	
DATE	MARCH 2016	DATE	



THE CITY OF WINNIPEG
PUBLIC WORKS DEPARTMENT
ENGINEERING DIVISION

PEMBINA HIGHWAY
FROM CARTER AVENUE TO OSBORNE STREET

PAVEMENT REHABILITATION
SOUTHBOUND STA. 1+313 - STA. 1+443

BID NO. 386-2016

May 16, 2016 - 11:52am
 P:\3516001-5910093-5910006 - Pembina Hwy Pavement Rehab. & Bike Lane\MM\Drawings\Construction Drawings\5910006 CD1-C12 Rehabilitation Issued for Tender_20160516.dwg - tab:STA_1+340.00 - STA_1+480.00