


NOTE: CHAINAGES SHOWN ARE ALONG S. P. OF MCMILLAN AVE.


MATCHLINE 2+47.500
SEE DWG D-14323

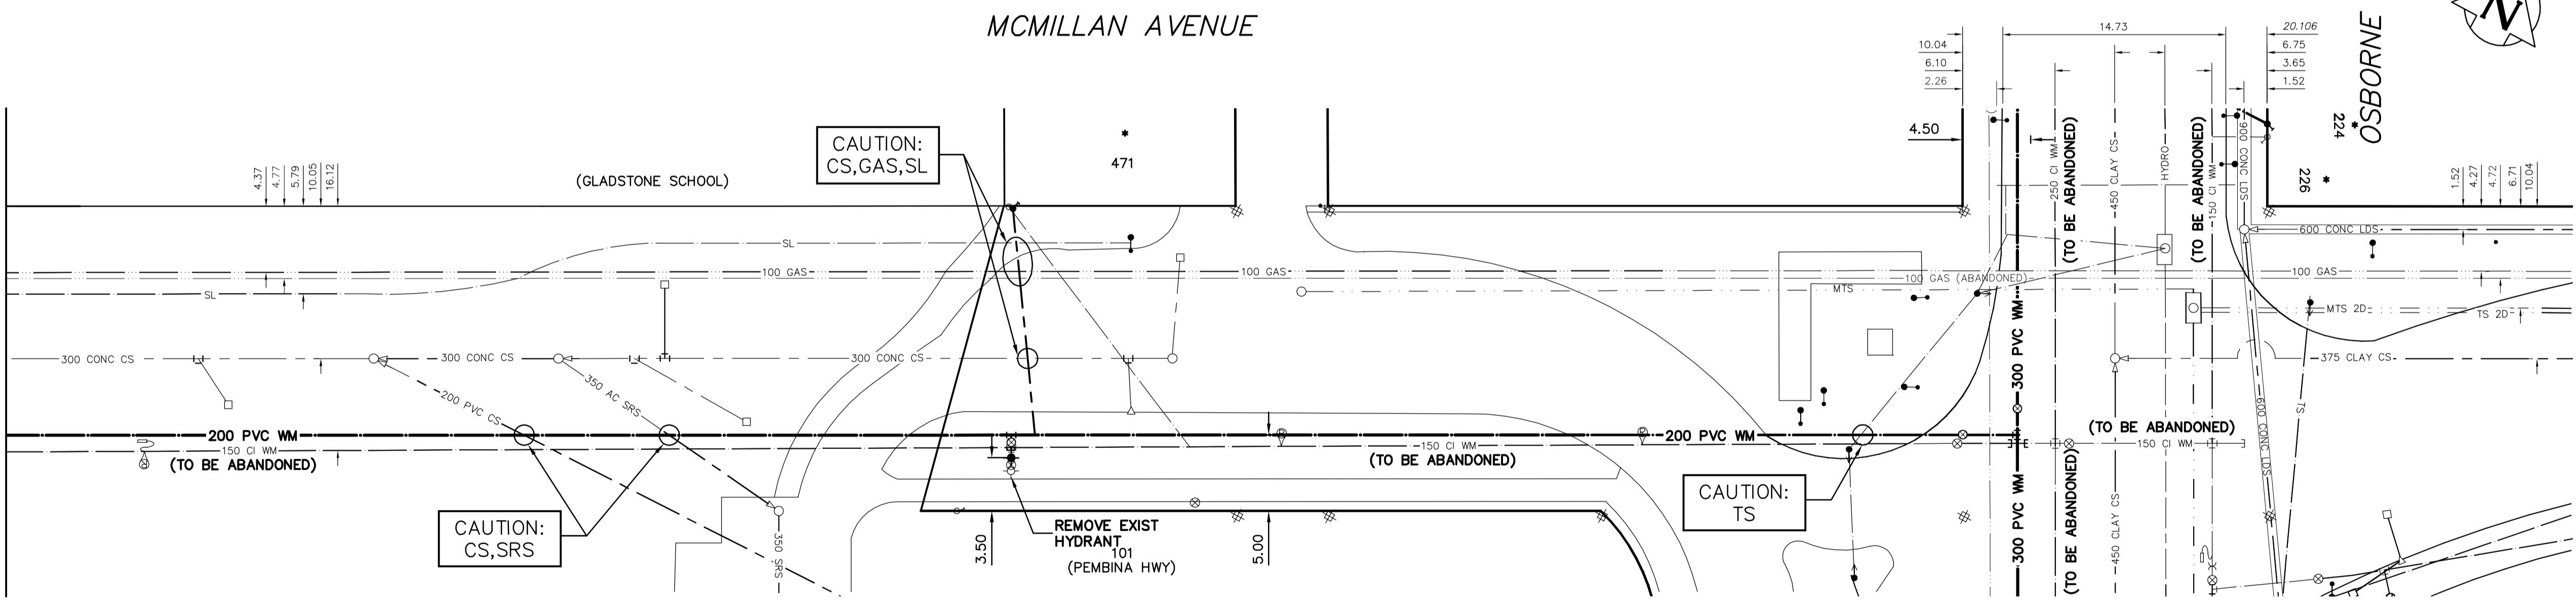

FOR WATER SERVICE TABLE SEE D-14326

FOR INDEX SEE D-14316

NOTE: ALL VALVES TO BE INSTALLED COUNTERCLOCKWISE TO CLOSE

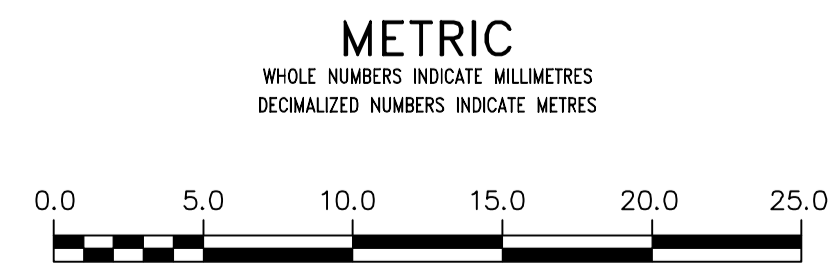

WARNING		LOCATION APPROVED UNDERGROUND STRUCTURES		B.M. ELEV.	DESIGNED BY JF	CHECKED BY SC
IF POWER EQUIPMENT OR EXPLOSIVES ARE TO BE USED FOR EXCAVATION ON THIS PROJECT THE CONTRACTOR MUST: 1) NOTIFY THE GAS COMPANY OF THE PROPOSED LOCATION OF EXCAVATION. 2) TAKE PRECAUTION TO AVOID DAMAGE TO GAS COMPANY INSTALLATIONS. SEE PROVINCIAL REGULATION 210/72 FOR DETAILS		SUPV. U/G STRUCTURES COMMITTEE _____ DATE _____ NOTE: LOCATION OF UNDERGROUND STRUCTURES AS SHOWN ARE BASED ON THE BEST INFORMATION AVAILABLE BUT NO GUARANTEE IS GIVEN THAT ALL EXISTING UTILITIES ARE SHOWN OR THAT THE GIVEN LOCATIONS ARE EXACT. CONFIRMATION OF EXISTENCE AND EXACT LOCATION OF ALL SERVICES MUST BE OBTAINED FROM THE INDIVIDUAL UTILITIES BEFORE PROCEEDING WITH CONSTRUCTION.				
				NO.	DATE	DATE
				REVISIONS	DATE	BY
				STACY COURNOYER DATE: 2016 05 19 DATE: 2016 05 20 PLOT DATE: 2016 05 19		

ENGINEER'S SEAL

ORIGINAL SIGNED BY

S.R.J.

COURNOYER

16-05-20

THE CITY OF WINNIPEG

WATER AND WASTE DEPARTMENT

ENGINEERING DIVISION

2016 WATER MAIN RENEWALS

CONTRACT 8

MCMILLAN AVENUE

148 E OF NASSAU STREET TO

OSBORNE STREET

SHEET **9** OF **13**

CITY DRAWING NUMBER

D-14324

BID OPPORTUNITY: 428-2016 CONTRACT NUMBER: 8
 FILE PATH: R:\DRAWINGS\WATER\RENEWAL\2016 RENEWALS\Contract 8\Construction Dwg\MCMILLAN-1.dwg